







REV. #	ISSUE	DATE
1	ISSUE FOR PERMIT	04/24/2021
2	ISSUE FOR ZONING	10/28/2021

EXISTING CONDITION/DEMOLITION PLANS
 -BASEMENT PLAN
 -FIRST FLOOR PLAN
 -SECOND FLOOR PLAN

ADDITION & RENOVATION
GALLANTE RESIDENCE
 38 HEATHERDELL ROAD
 ARDSLEY, NY 10502

INFO:
 DATE: MARCH 5, 2021
 PROJECT NO.: 20192
 DRAWN BY: GH
 CHECKED BY: 560/PPD

DRAWING NO. **A-1**

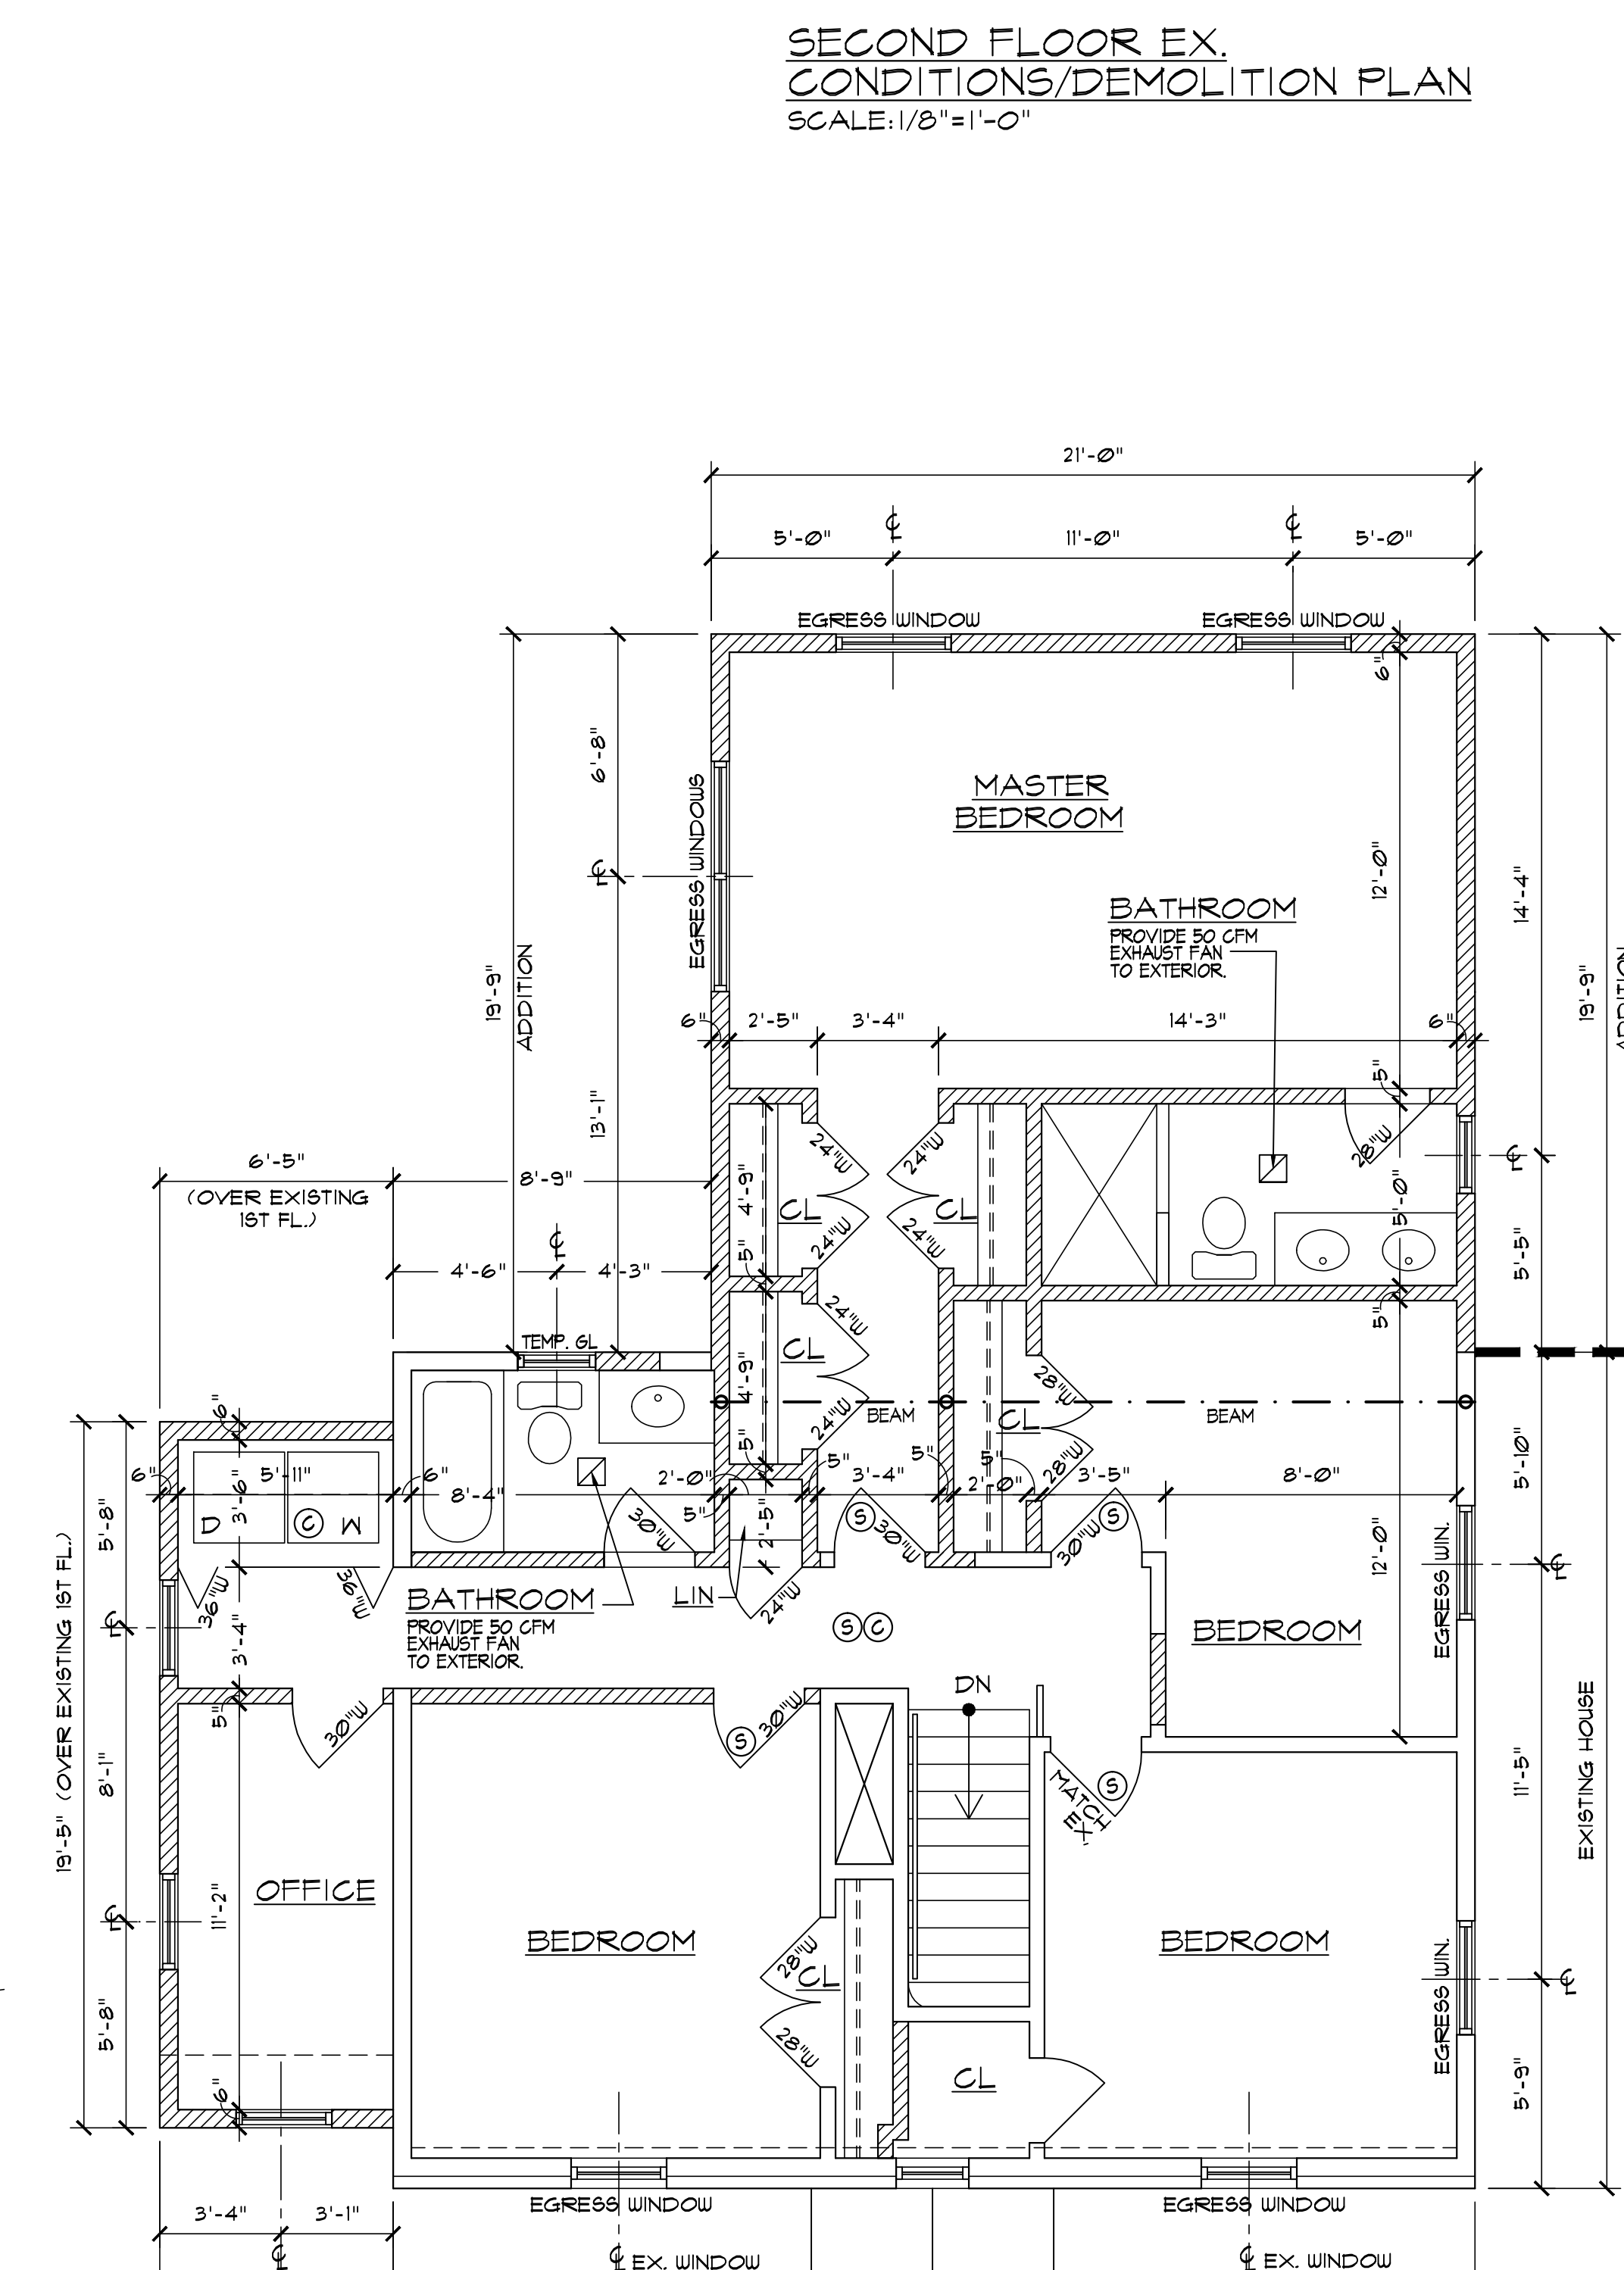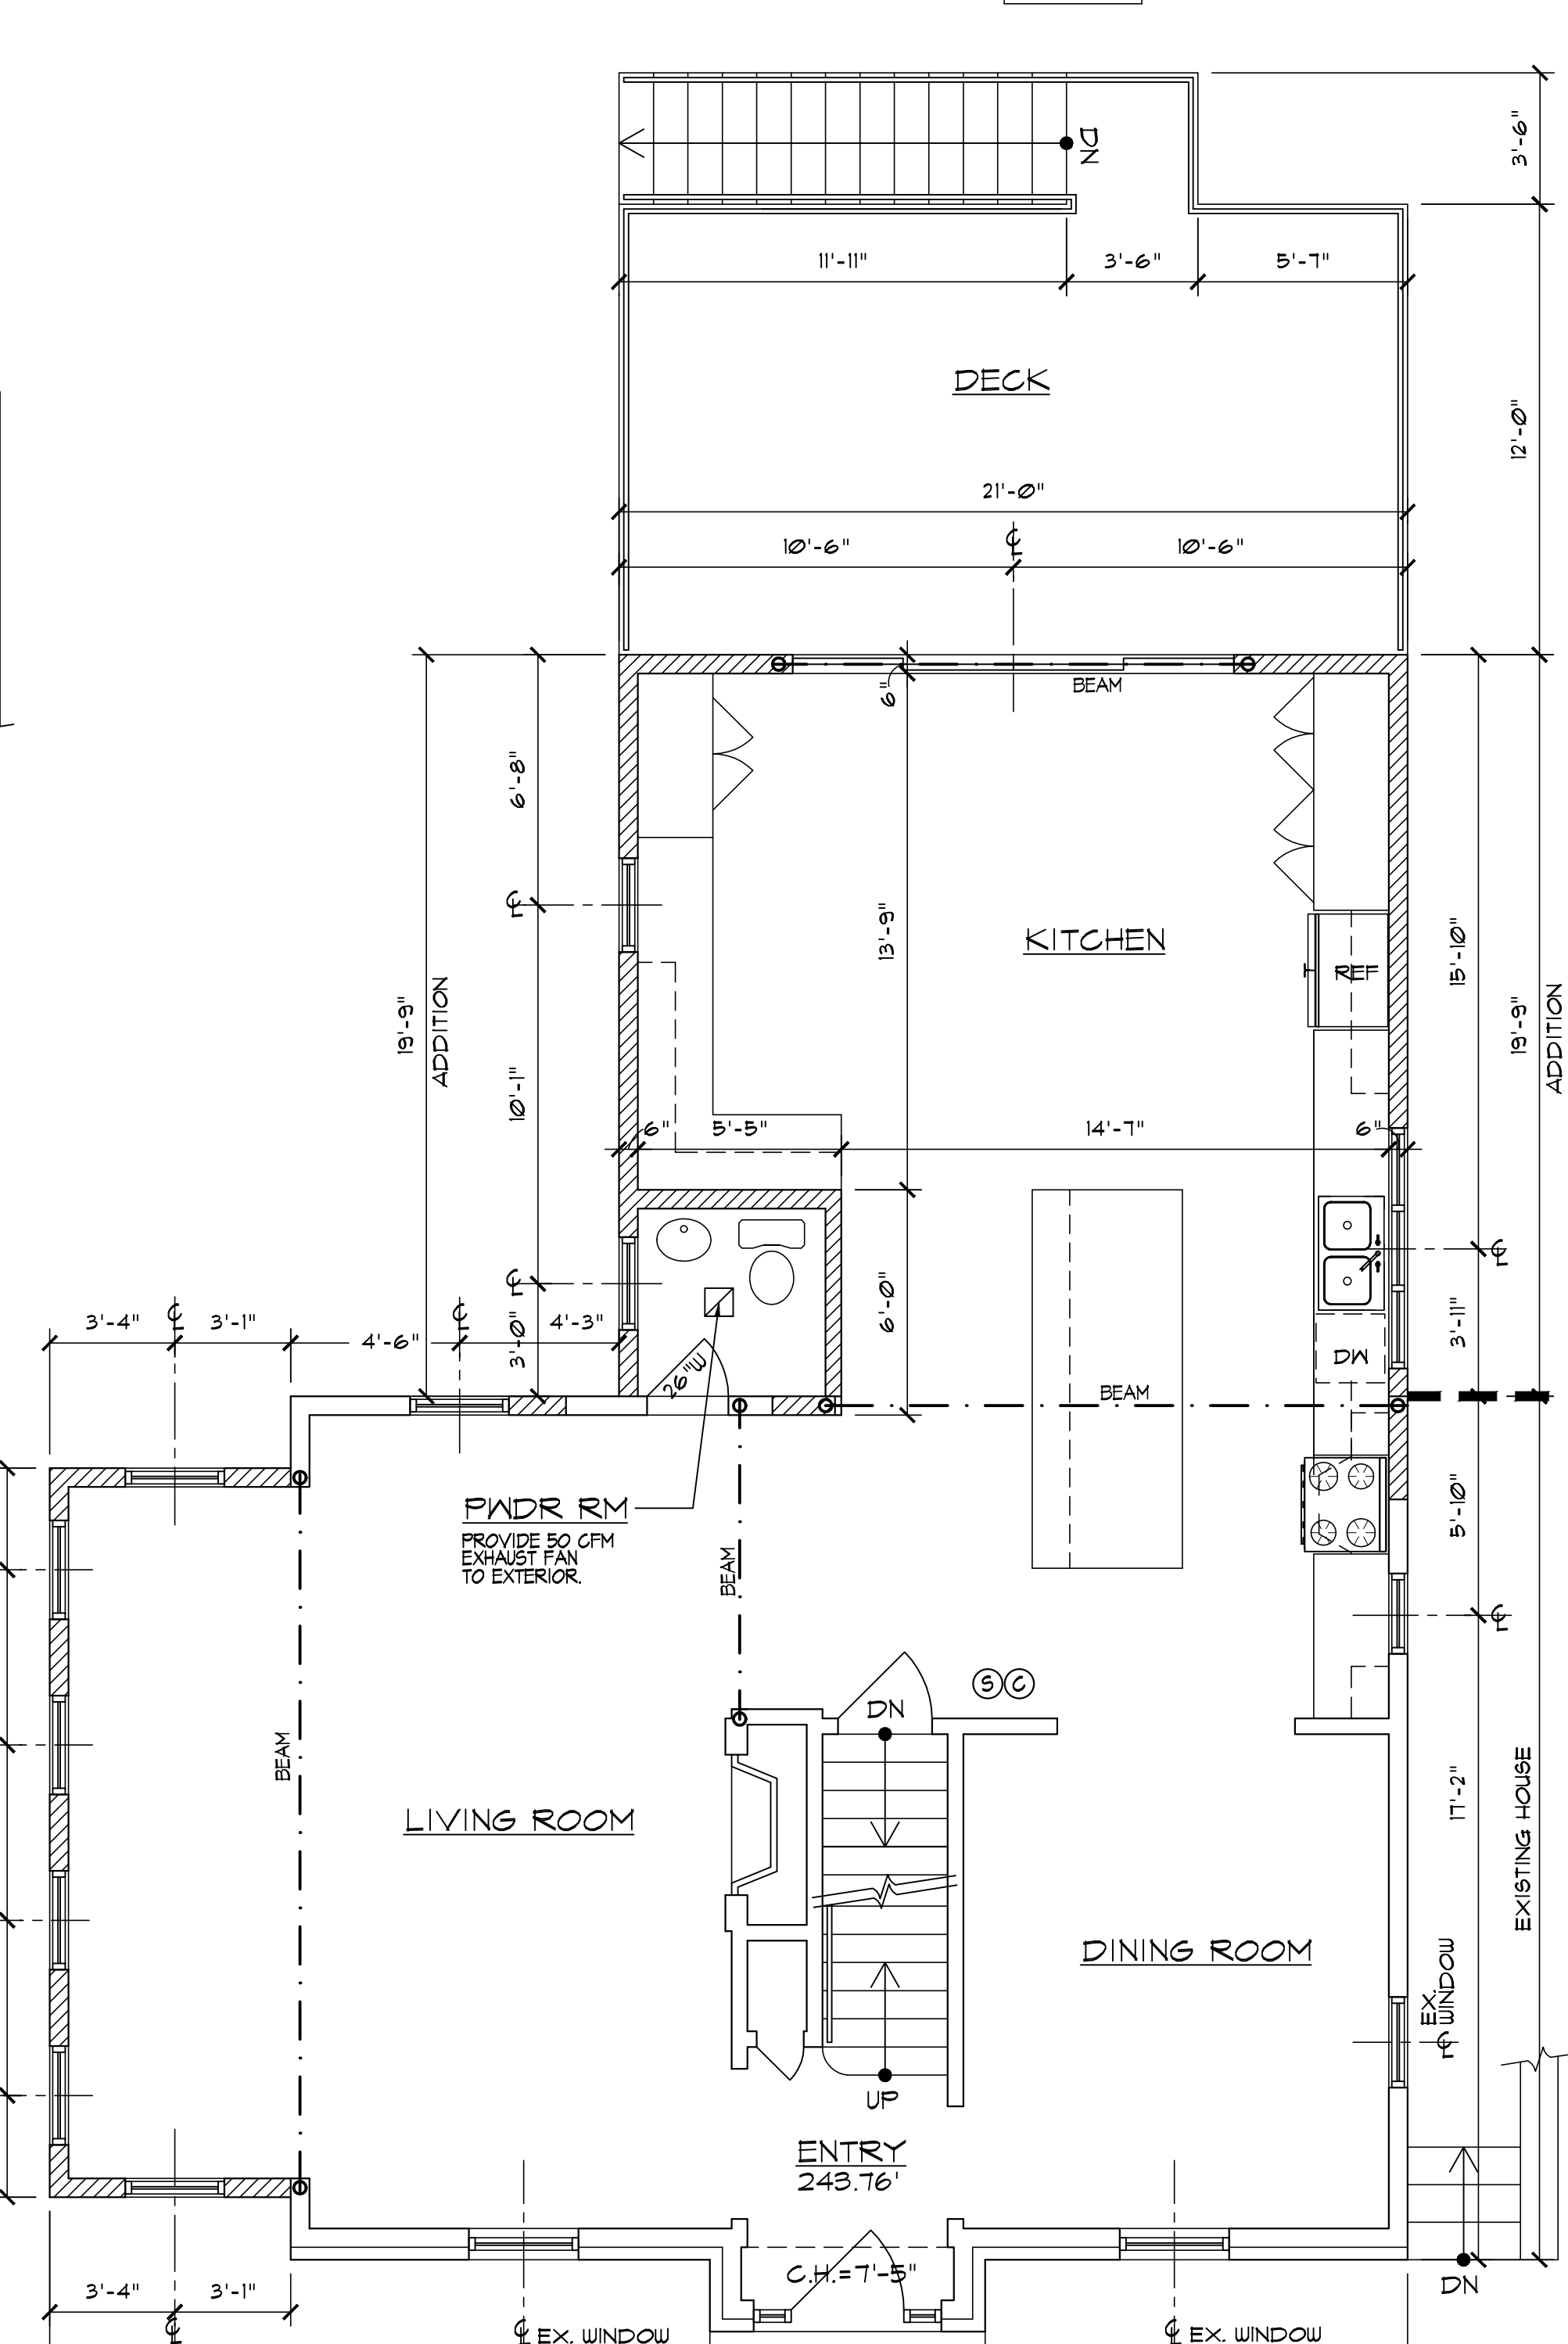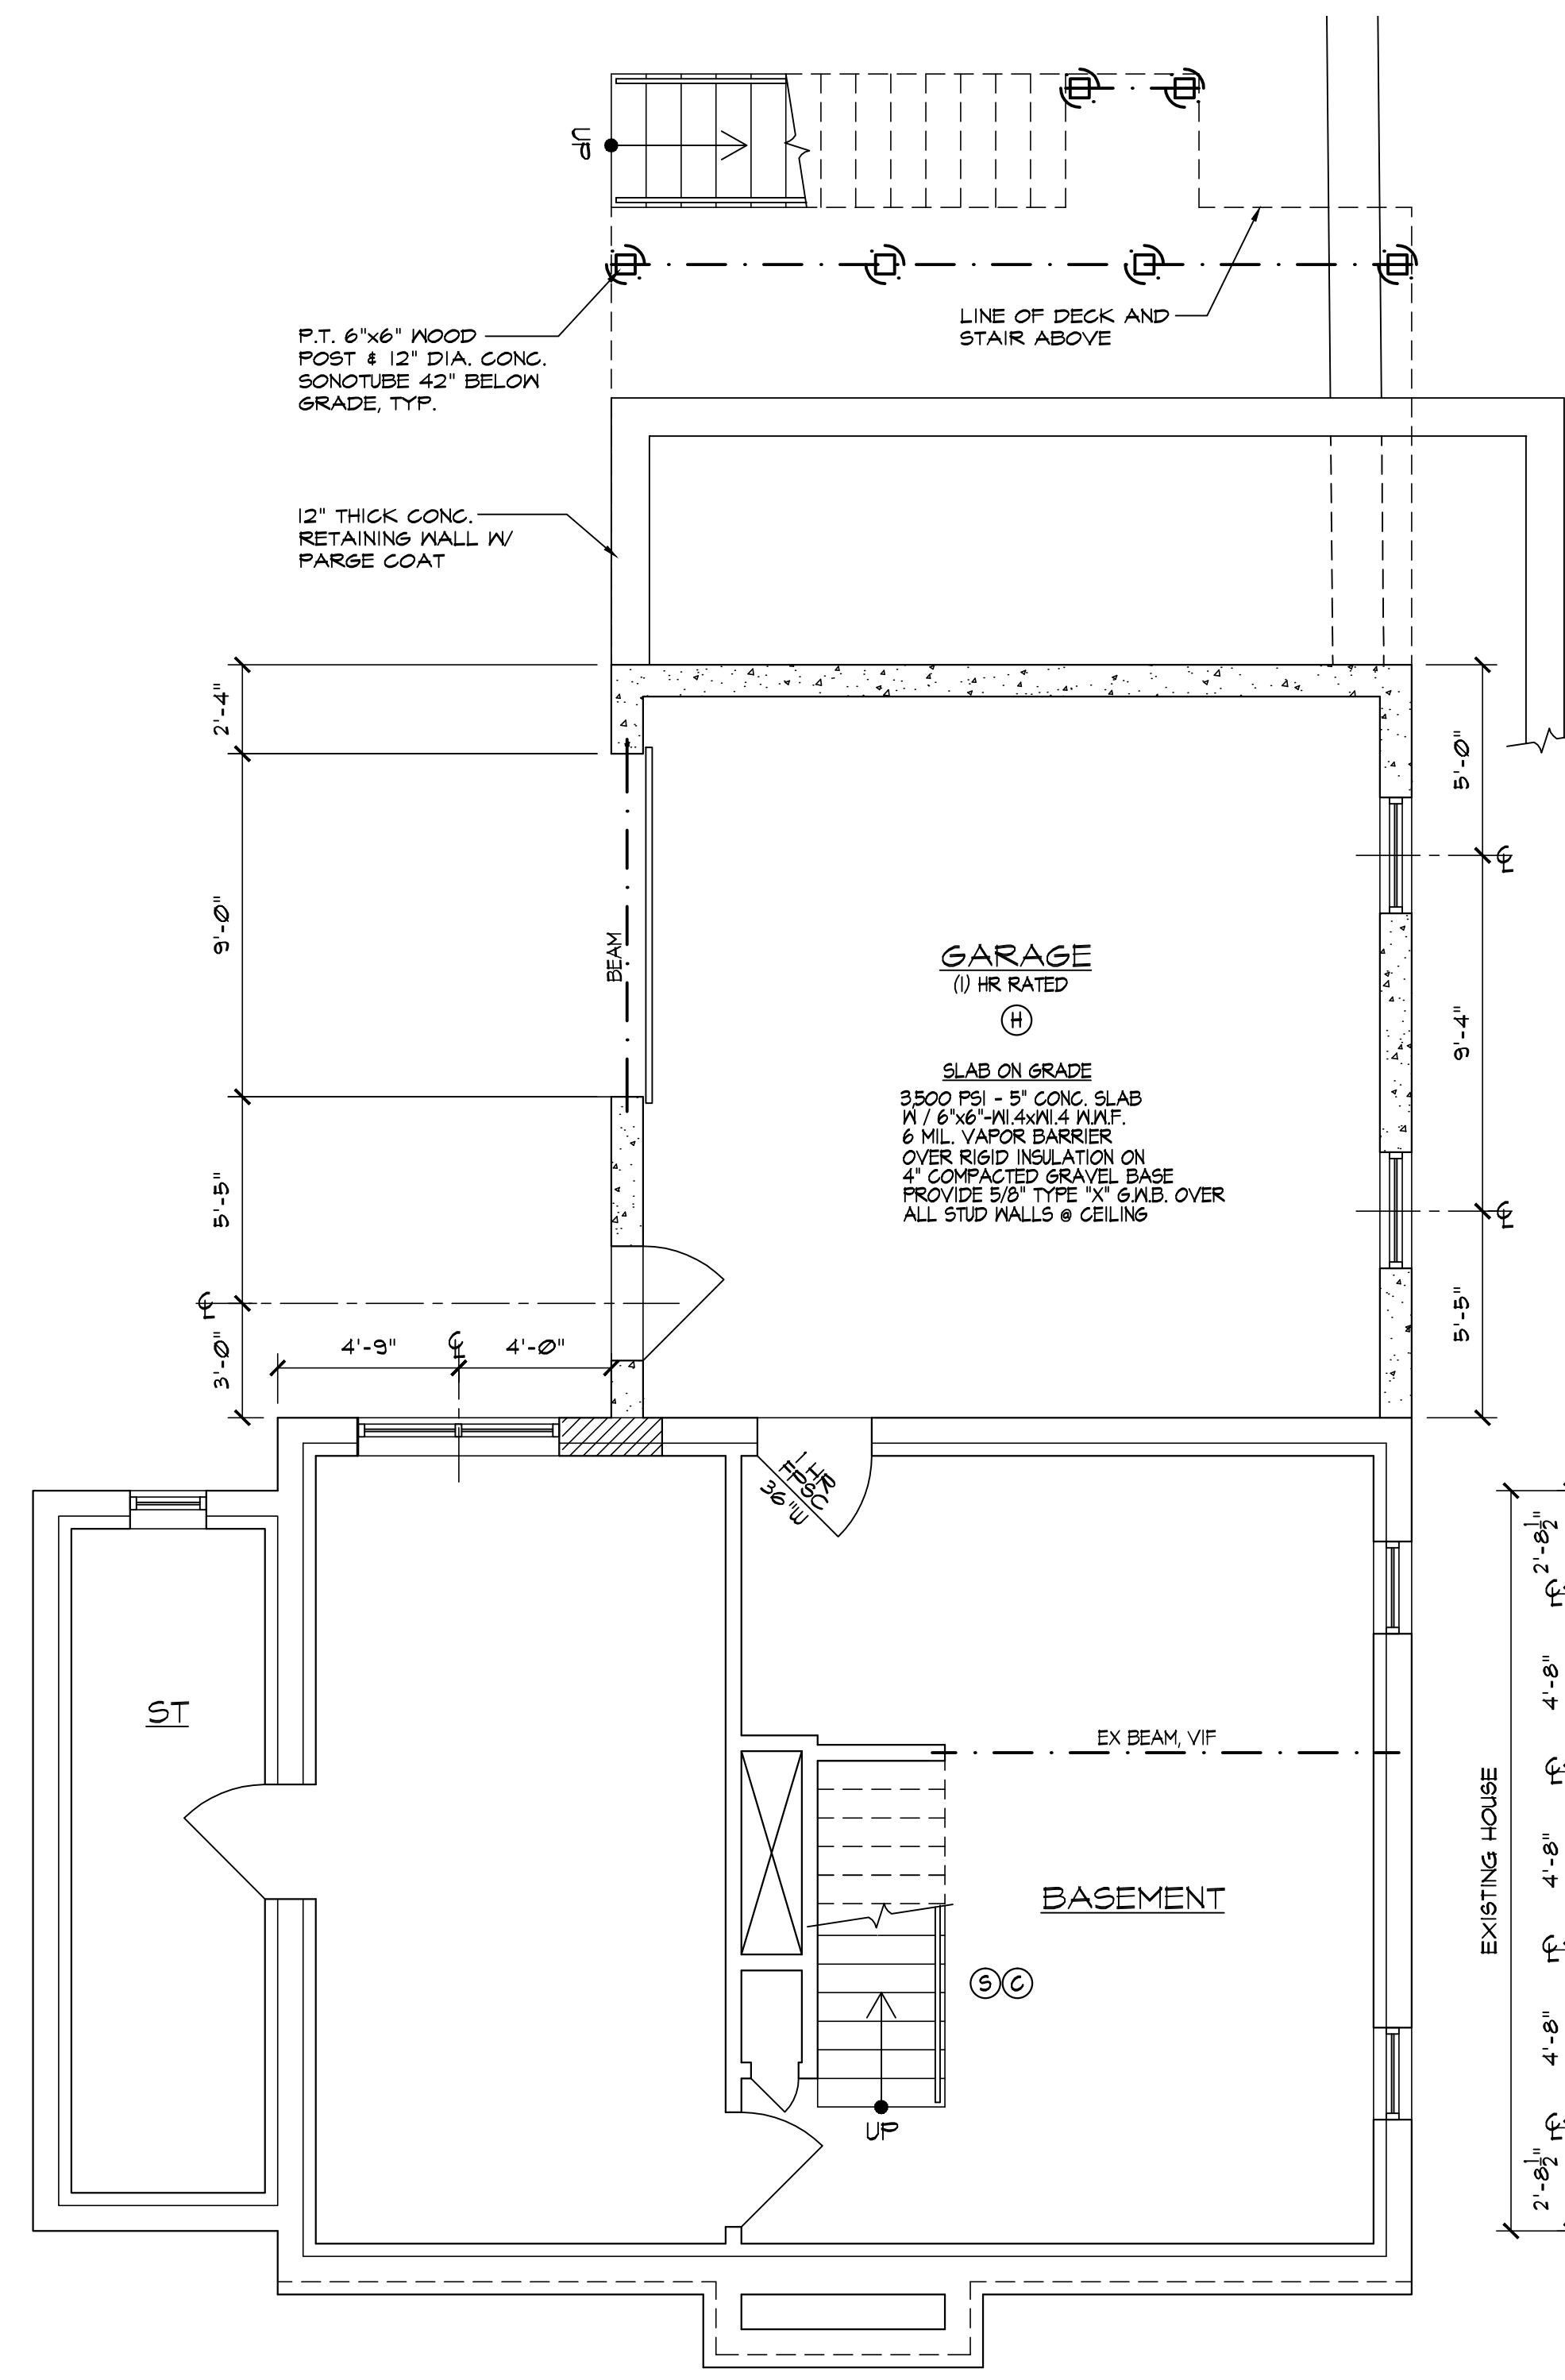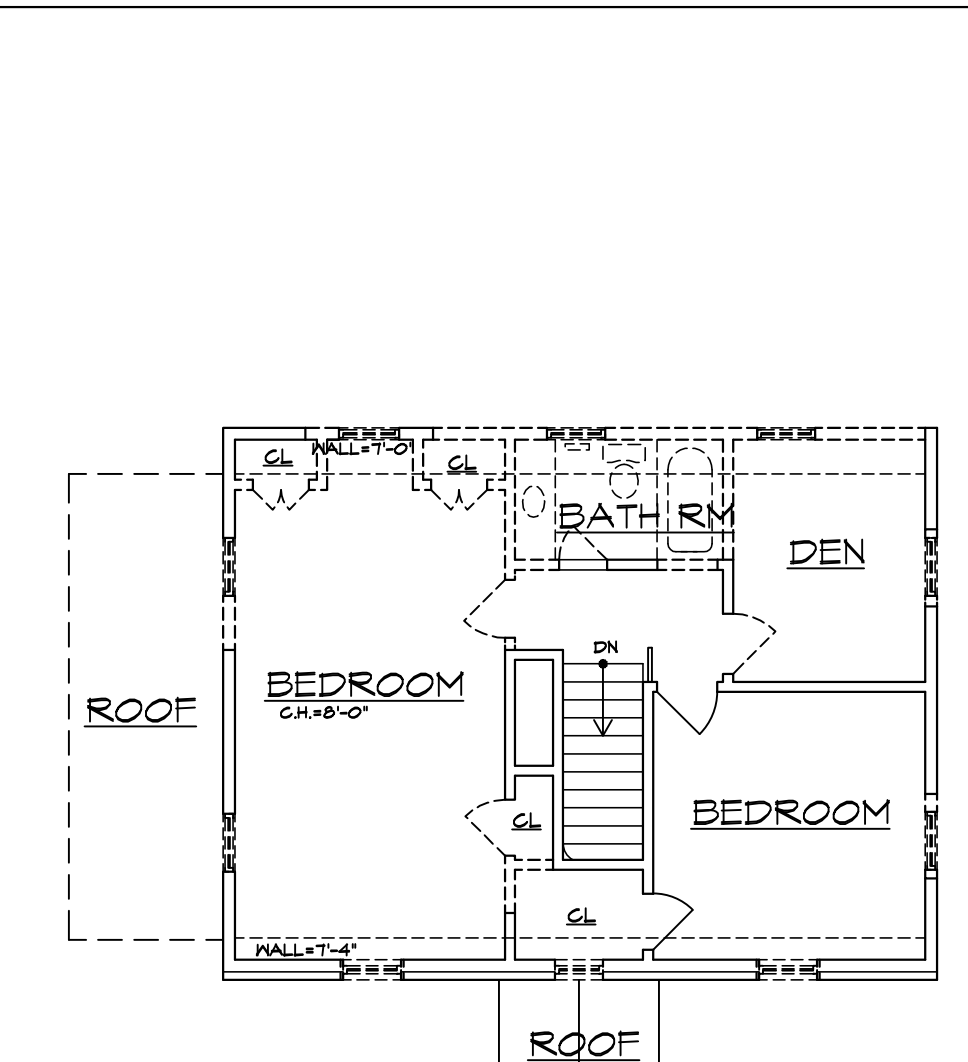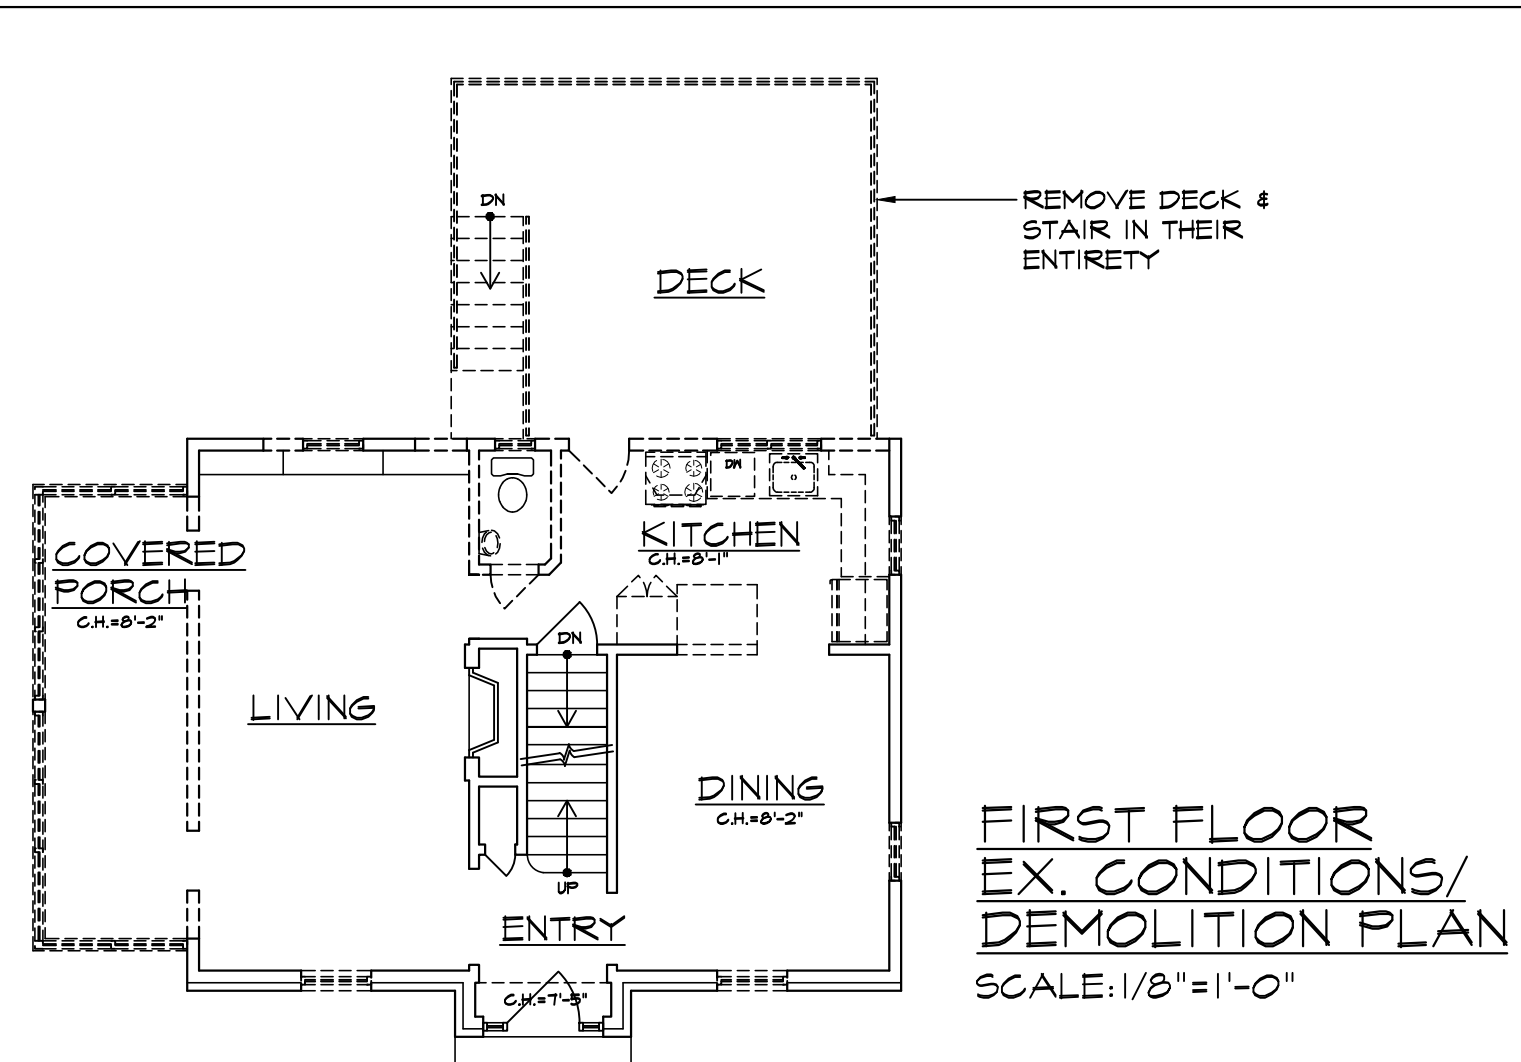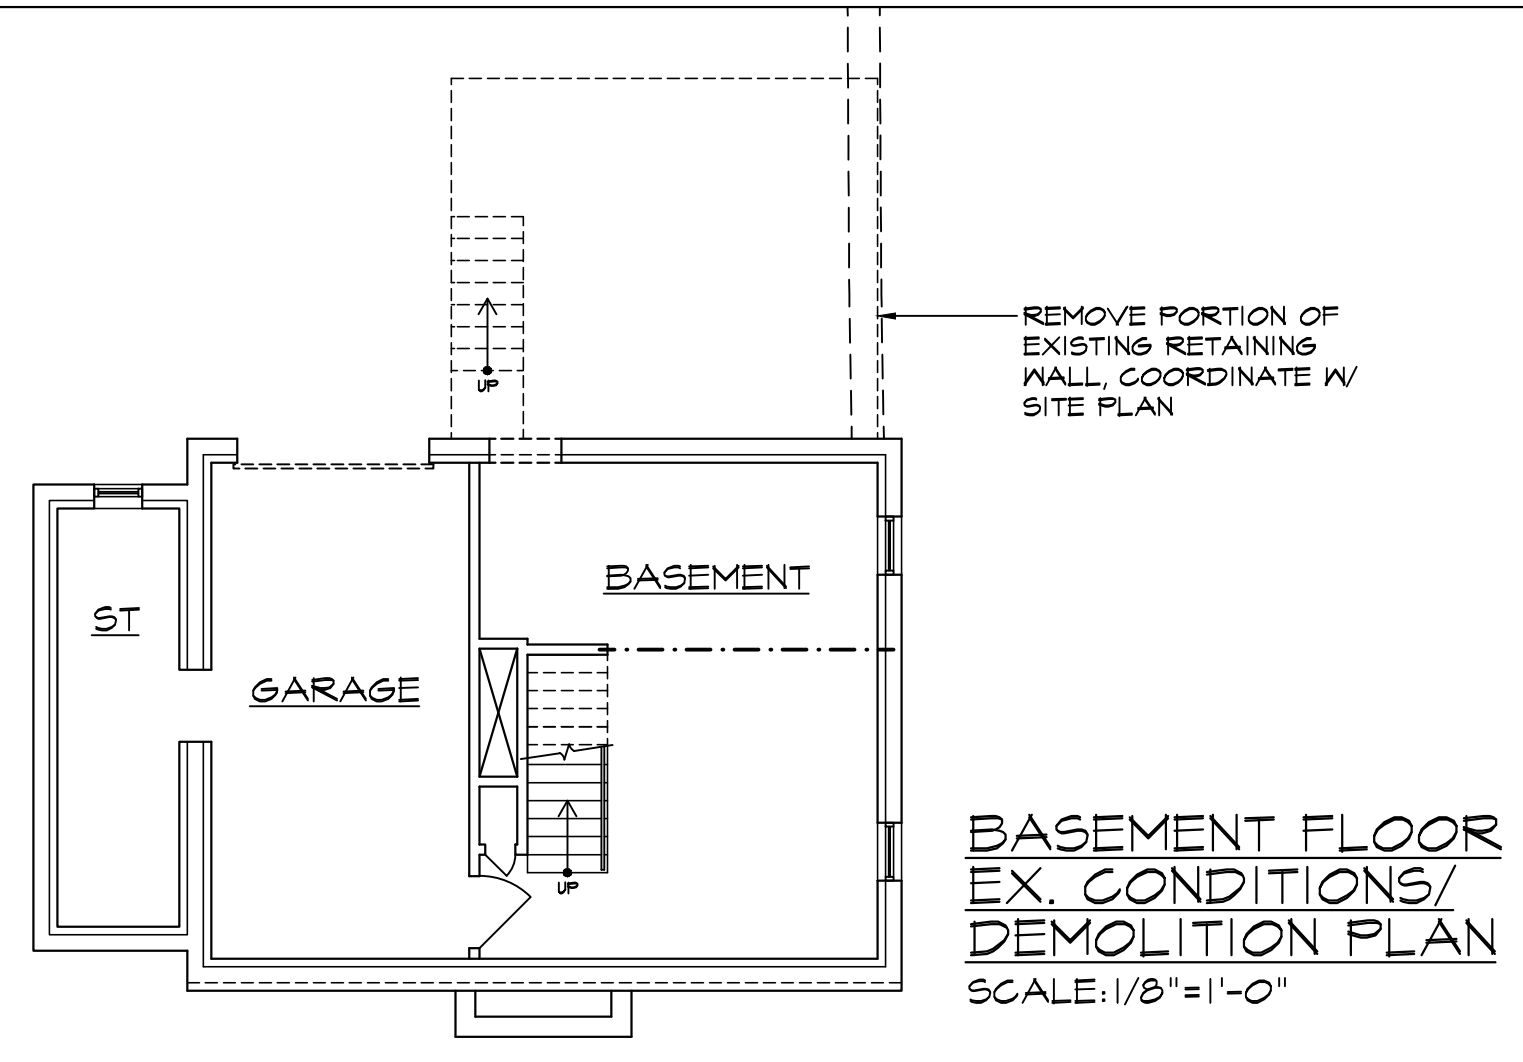

BASEMENT PLAN
 SCALE: 1/4"=1'-0"

FIRST FLOOR PLAN
 SCALE: 1/4"=1'-0"

SECOND FLOOR PLAN
 SCALE: 1/4"=1'-0"