


FRONT ELEVATION
SCALE: 1/4"=1'-0"



SIDE ELEVATION
SCALE: 1/4"=1'-0"

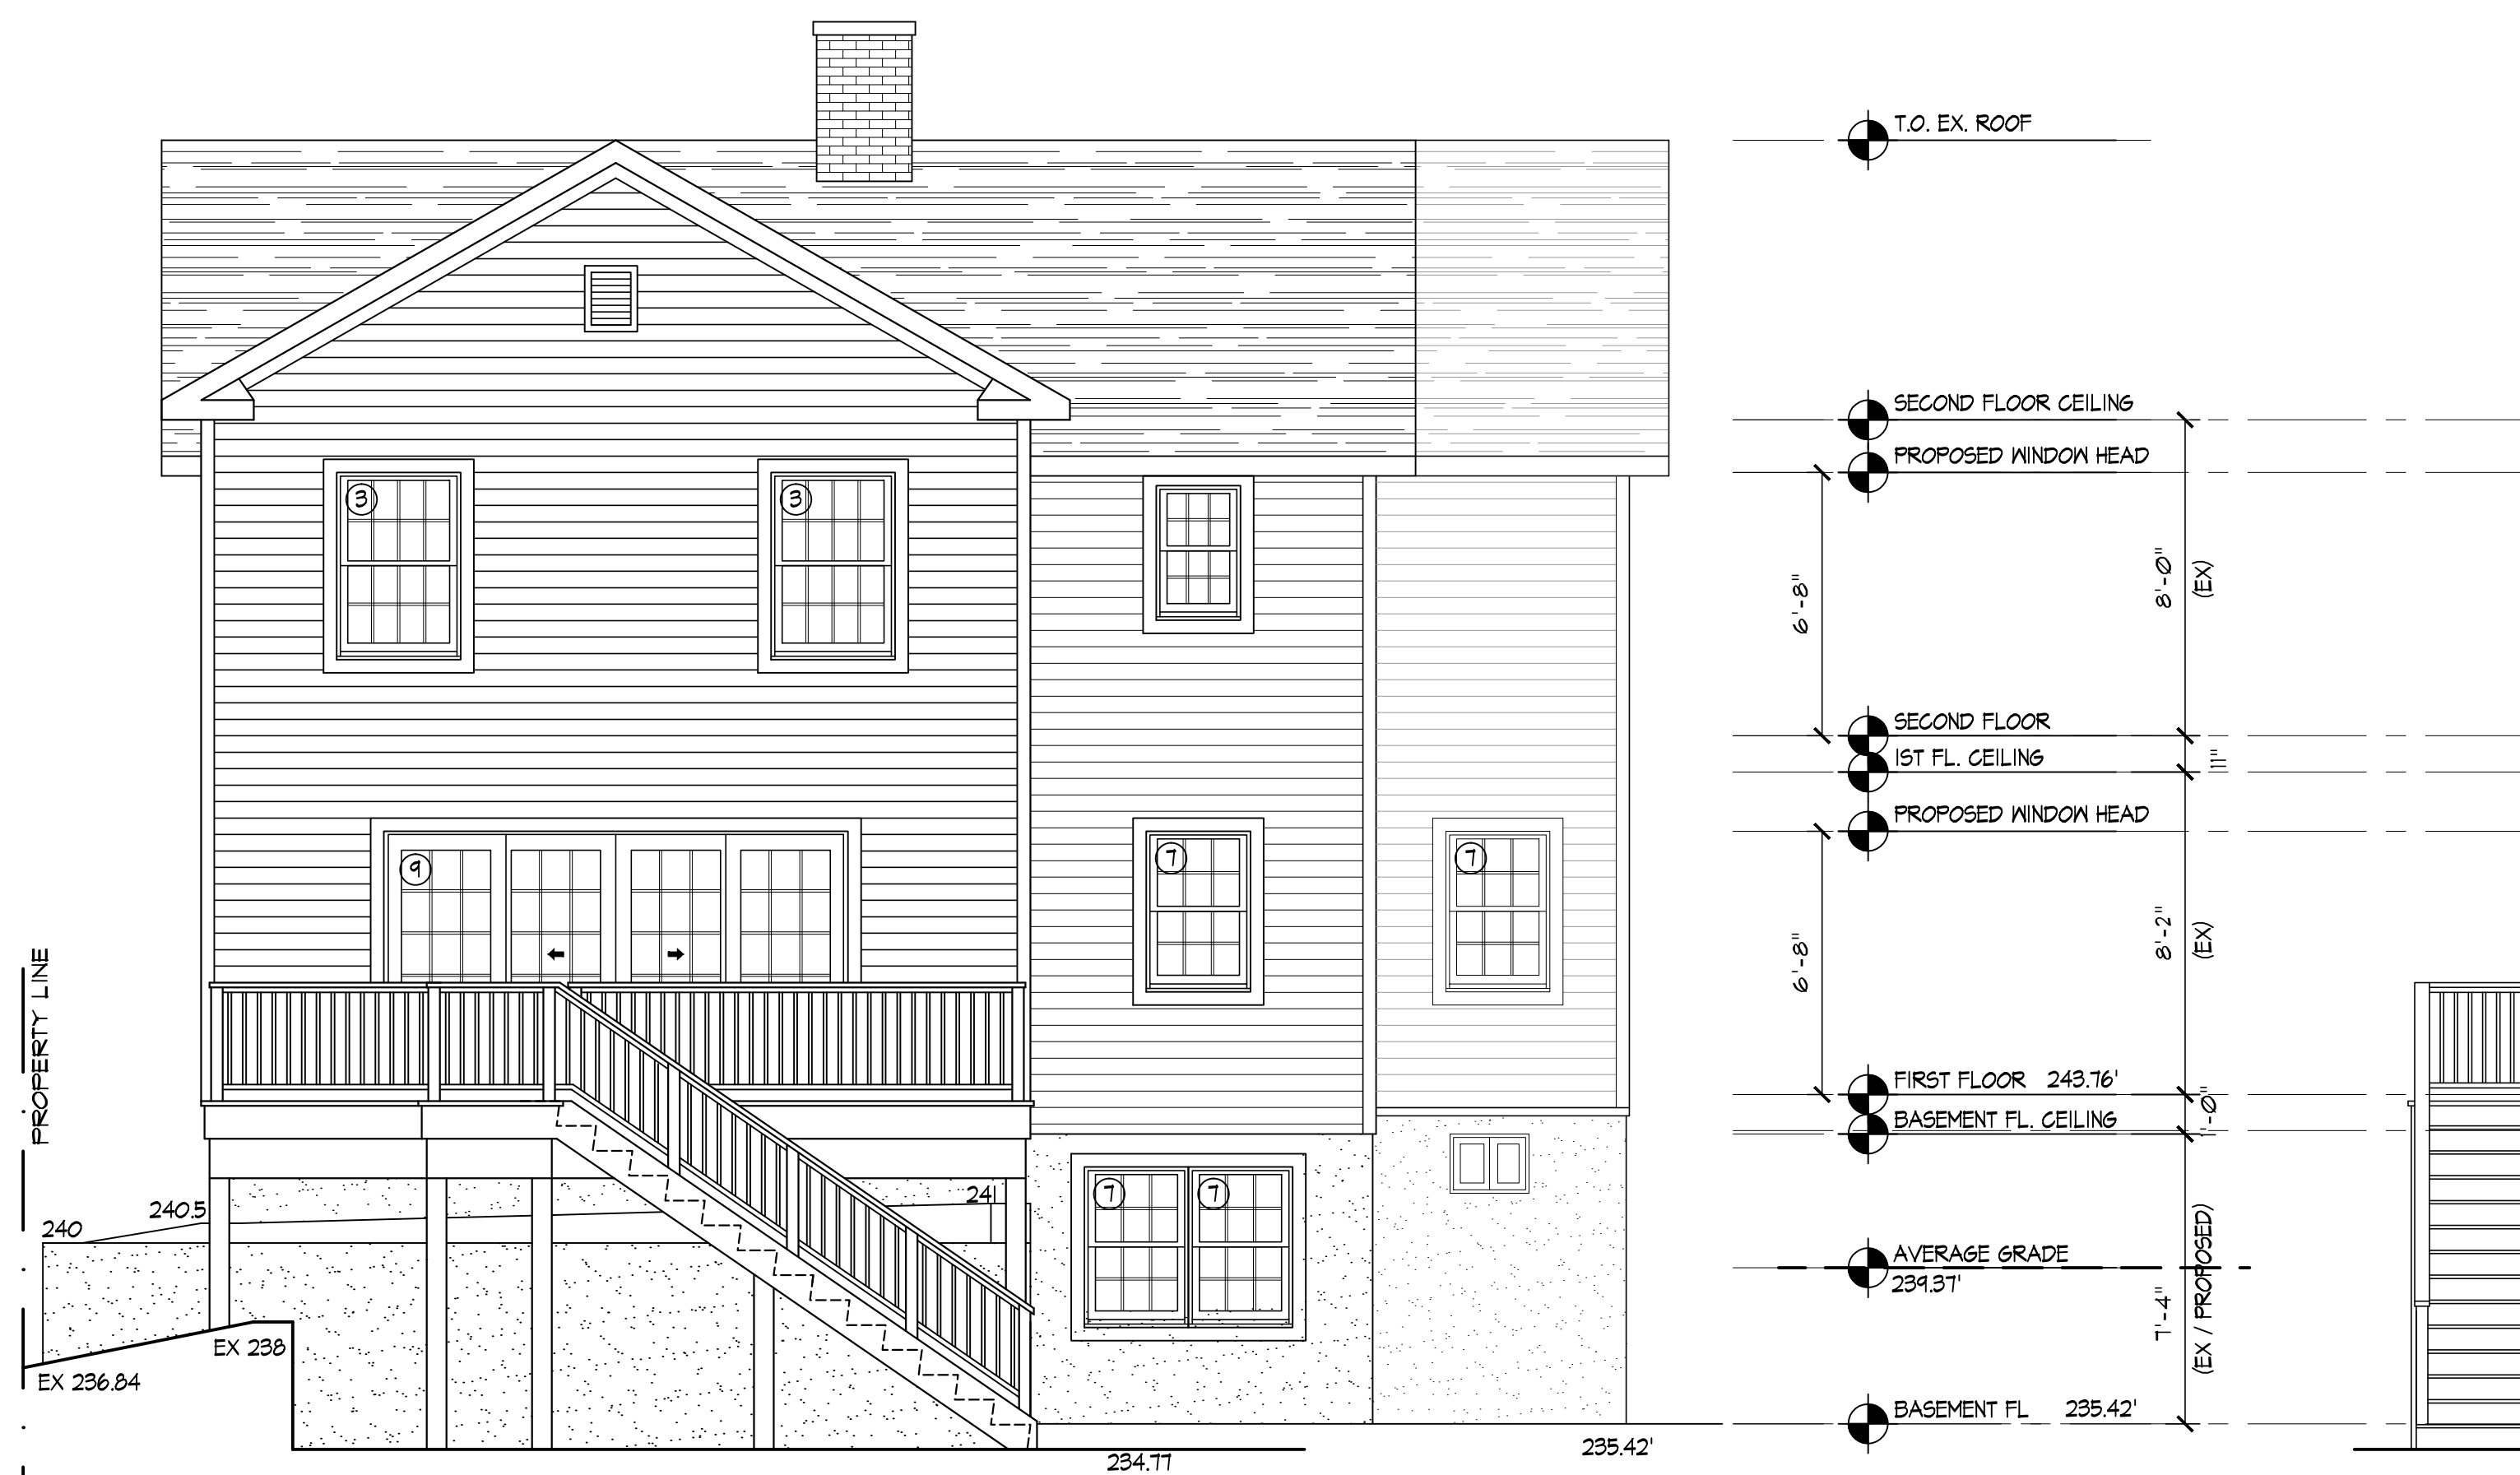

REAR ELEVATION
SCALE: 1/4"=1'-0"



SIDE ELEVATION
SCALE: 1/4"=1'-0"