

STORMWATER MANAGEMENT PLAN & DRAINAGE ANALYSIS

**13 Dellwood Lane
Village of Ardsley - New York**

July 7, 2021



Hudson Engineering & Consulting, P.C.

45 Knollwood Road - Suite 201

Elmsford, NY 10523

(914) 909-0420

STORMWATER MANAGEMENT PLAN & DRAINAGE ANALYSIS 13 Dellwood Lane Village of Ardsley - New York

INTRODUCTION

This Stormwater Management Plan presents the proposed Best Management Practices (BMPs) to control erosion and sedimentation and manage stormwater during and upon construction of proposed dwelling and driveway at 13 Dellwood Lane in the Village of Ardsley, Westchester County, New York.

This Plan consists of this narrative and a plan set entitled: “Proposed Dwelling, 13 Dellwood Lane, Village of Ardsley, Westchester County - New York”, all as prepared by Hudson Engineering and Consulting, P.C., Elmsford, New York, latest date July 7, 2021. The design is in accordance with the Village of Ardsley requirements. The approximate area of the limits of disturbance is 0.42-acres. Since the project disturbance is less than one acre the New York State Department of Environmental Conservation [NYSDEC] stormwater regulations are not applicable.

METHODOLOGY

The stormwater analysis was developed utilizing the Soil Conservation Service (SCS) TR-20, 24-hour Type III storm events (HydroCad®) to assist with the design of the mitigating practices. The “Curve Number” (CN) value determination is based on soil type, vegetation and land use. The design is in accordance with the Village of Ardsley’s stormwater regulations. The CN and T_c data are input into the computer model. The project site was modeled for the 25-year Type III – 24-hour storm event.

PRE-DESIGN INVESTIGATIVE ANALYSIS

A pre-design investigative analysis was performed including percolation and deep hole tests in the locations shown on the plans.

Percolation tests were performed in accordance with Appendix D of the NYSDEC SMDM and were completed as follows: An 8-inch percolation test hole was excavated 24 inches below the invert of the proposed stormwater practice. A 4-inch diameter pipe was inserted into the percolation hole and backfilled around. The hole was pre-soaked for 24 hours prior to running the tests. The pipe was filled with 24 inches of water and monitored for 1 hour or until the test hole completely drained, whichever came first. The runs were repeated for a minimum of 4 runs and a consistent percolation rate. A percolation test was performed in the vicinity of the potential stormwater mitigation practice [TP-1 and TP-2] until constant rates were achieved, the results are as follows:

- TP-1: A percolation rate of 6.33-minutes per inch (9.48-inches per hour) was observed. A percolation rate of 7-inches per hour was utilized in the design.
- TP-2: A percolation rate of 2.33-minutes per inch (25.75-inches per hour) was observed. This location was not utilized in the design.

Two (2) deep test hole was excavated and labeled [TP-1, TP-2 and TP-3] as shown on the plans.

- TP-1 was excavated to a depth of 64-inches. The test revealed organic soil to a depth of 6-inches, loosely compact brown, fine sandy to the invert. No ground water was encountered for the entire depth. Ledge rock was encountered at a depth of 64-inches.
- TP-2 was excavated to a depth of 46-inches. The test revealed organic soil to a depth of 6-inches, loosely compact brown, fine sandy to the invert. No ground water was encountered for the entire depth. Ledge rock was encountered at a depth of 46-inches.
- TP-3 was excavated to a depth of 48-inches. The test revealed organic soil to a depth of 6-inches, moderately compact brown loam to a depth of 26-inches and loosely compact brown, fine sandy to the invert. No ground water was encountered for the entire depth. Ledge rock was encountered at a depth of 48-inches.

The deep test hole log and percolation test data sheets are attached.

PRE-DEVELOPED CONDITION

In the pre-developed condition, the site is characterized as generally sloping from north to south. The soil classification, based upon Westchester County Soils Mapping is Charlton-Chatfield complex, 0 to 15 percent slopes, very rocky. The site vegetation can be characterized as a wooded area.

POST-DEVELOPED CONDITION

In the post-developed condition, the proposed dwelling and driveway were modeled as one watershed, Watershed 1, for the purposes of the analysis. Watershed 1 contains a tributary area of approximately 4,518 square feet, comprised entirely of impervious area. The weighted Complex Number (CN) value is calculated as 98 and the Time of Concentration (Tc) is direct entry, 1.0 minute. The stormwater runoff from this tributary area is conveyed via a comprehensive drainage system to twenty-two (22) Cultec® Contactor 100HD units, set in one foot of gravel at the sides and the invert. The system is designed to fully accept (no release) the entire stormwater runoff volume for the

25-year storm event from the watershed and ex-filtrate the runoff into the surrounding soil sub-strata.

WATER QUALITY VOLUME

The Water Quality Volume (WQv) calculations were performed for all the proposed impervious areas for Watershed 1:

$$A_t = \text{Tributary Area} = 4,518 \text{ -square feet}$$

$$A_t = 0.1037 \text{ -acres}$$

$$I = \% \text{ Impervious} = 100.00\%$$

$$R_v = 0.05 + 0.009(I); \text{ where } I = \text{Percent Impervious written as a percent}$$

$$R_v = 0.950 \quad \textbf{(0.20 minimum)}$$

$$R_v = 0.950$$

$$WQ_v = \frac{(P \times R_v \times A_t)}{12} = 0.01232 \text{ acre-feet} = 536.51 \text{ cubic feet}$$

$$\text{Rainfall} = 1.65 \text{ -inches} \rightarrow 538 \text{ cubic feet OKAY}$$

The Water Quality Volume (WQv) from all proposed impervious areas results in 587 cubic feet. This total water quality volume is equal to a 1.65-inch storm event from *Watershed 1*. The proposed twenty-two (22) Cultec Contactor 100HD units, provides a total storage volume of approximately 538.0 cubic feet. The runoff conveyed to this exfiltration system is directed to the system which treats the entire WQv before exfiltrating the runoff into the surrounding soil sub-strata. The system is designed to fully accept (no release) the entire stormwater runoff volume for all storm events up to and including the 25-year storm event from the watershed and ex-filtrate into the surrounding soil sub-strata.

CONSTRUCTION SEQUENCING

The following erosion control schedule shall be utilized:

1. Install construction entrance.
2. Establish construction staging area.
3. Install tree protection on trees as noted on plans.
4. Selective vegetation removal for silt fence installation.
5. Install silt fence down slope of all areas to be disturbed as shown on the plan.
6. Remove trees where necessary (clear & grub) for the proposed construction.
7. Strip topsoil and stockpile at the locations specified on the plans (up gradient of erosion control measures). Temporarily stabilize topsoil stockpiles (hydroseed during may 1st through october 31st planting season or by covering with a tarpaulin(s) november 1st through april 30th. Install silt fence around toe of slope.
8. Rough grade site.
9. Install additional silt fencing as necessary.
10. Rough grade driveway and install trench drain and catch basins as well as all associated onsite piping.
11. Excavate and construct foundations for new building.
12. Construct subsurface exfiltration chambers.
13. Construct building. Install and connect all roof drain leaders to
14. Install curbing, and sub-base courses. Fine grade and seed all disturbed areas. Spread salt hay over seeded areas.
15. Install bituminous concrete top course.
16. Clean pavement, drain lines, catch basins, trench drain and subsurface exfiltration chambers.
17. Remove all temporary soil erosion and sediment control measures after site has achieved final stabilization (80% uniform density of * Soil erosion and sediment control maintenance must occur weekly and prior to and after every 1/2" or greater rainfall event.

*Soil erosion and sediment control maintenance must occur weekly and prior to and after every 1/2" or greater rainfall event.

EROSION AND SEDIMENT CONTROL COMPONENTS

The primary aim of the soil and sediment control measures is to reduce soil erosion from areas stripped of vegetation during and after construction and to prevent silt from reaching the off-site drainage structures and downstream properties. The Sediment and Erosion Control Components are an integral component of the construction sequencing and will be implemented to control sedimentation and re-establish vegetation.

Planned erosion and sedimentation control practices during construction include the installation, inspection and maintenance of the inlet protection, soil stockpile areas, diversion swales and silt fencing. General land grading practices, including land stabilization and construction sequencing are also integrated into the Sediment and Erosion Control Plan. Dust control is not expected to be a problem due to the relatively limited area of exposure, the undisturbed perimeter of trees around the project area and the relatively short time of exposure. Should excessive dust be generated, it will be controlled by sprinkling.

All proposed soil erosion and sediment control practices have been designed in accordance with the following publications:

- New York State standards and Specifications for Erosion and Sediment Control, November 2016
- New York State General Permit for Stormwater Discharges, GP-0-20-001 (General permit).
- “Reducing the Impacts of Stormwater Runoff from New Development”, as published by the New York State Department of Environmental Conservation (NYSDEC), second edition, April, 1993.

The proposed soil erosion and sediment control devices include the planned erosion control practices outlined below. Maintenance procedures for each erosion control practice have also been outlined below.

• SILT FENCE

Silt fence (geo-textile filter cloth) shall be placed in locations depicted on the approved plans. The purpose of the silt fence is to reduce the velocity of sediment laden stormwater from small drainage areas and to intercept the transported sediment load. In general, silt fence shall be used at the toe of slopes or intermediately within slopes where obvious channel concentration of stormwater is not present.

Maintenance

Silt fencing shall be inspected at a minimum of once per week and prior to and within 24 hours following a rain event $\frac{1}{2}$ " or greater. Inspections shall

include ensuring that the fence material is tightly secured to the woven wire and the wire is secured to the wood posts. In addition, overlapping filter fabric shall be secured and the fabric shall be maintained a minimum of six (6) inches below grade. In the event that any “bulges” develop in the fence, that section of fence shall be replaced within 24 hours with new fence section. Any sediment build-up against the fence shall be removed within 24 hours and deposited on-site a minimum of 100 feet outside of any wetland or watercourse.

The installation of silt fencing will be maintained or replaced until the fencing is no longer necessary. Once the site is stabilized, all silt fences shall be removed. The immediate area occupied by the silt fence will be shaped to an acceptable grade and stabilized.

- **TREE PROTECTION**

All significant trees to be preserved located within the limits of disturbance and on the perimeter of the disturbance limits shall be protected from harm by erecting a 3’ high (minimum) snow fence completely surrounding the tree. Snow fence should extend to the drip-line of the tree to be preserved. Trees designated to be protected shall be identified during the staking of the limits of disturbance for each construction phase.

Maintenance

The snow fence shall be inspected daily to ensure that the perimeter of the fence remains at the drip-line of the tree to be preserved. Any damaged portions of the fence shall be repaired or replaced within 24 hours. Care shall also be taken to ensure that no construction equipment is driven or parked within the drip-line of the tree to be preserved.

- **SOIL/SHOT ROCK STOCKPILING**

All soil and shot rock stripped from the construction area during grubbing and mass grading shall be stockpiled in locations shown on the plans, but in no case shall they be placed within 100’ of a wetland or watercourse. The stockpiled soils shall be re-used during finish-grading to provide a suitable growing medium for plant establishment. Soil stockpiles shall be protected from erosion by vegetating the stockpile with rapidly –germinating grass seed (during the May 1st – October 30th) planting season or covering the stockpile with tarpaulin the remainder of the year. Install silt fence around toe of slope.

Maintenance

Sediment controls (silt fence) surrounding the stockpiles shall be inspected according to the recommended maintenance outline above. *All stockpiles shall be inspected for signs of erosion or problems with seed establishment*

weekly or tarpaulin and prior to and within 24 hours following a rain event ½” or greater.

- **GENERAL LAND GRADING**

The intent of the Erosion & Sediment Control Plan is to control disturbed areas such that soils are protected from erosion by temporary methods and, ultimately, by permanent vegetation. Where practicable, all cut and fill slopes shall be kept to a maximum slope of 2:1. In the event that a slope must exceed a 2:1 slope, it will be stabilized with stone riprap. On fill slopes, all material will be placed in layers not to exceed 12 inches in depth and adequately compacted. Diversion swales shall be constructed on the top of all fill embankments to divert any overland flows away from the fill slopes.

- **SURFACE STABILIZATION**

All disturbed areas will be protected from erosion with the use of vegetative measures (i.e., grass seed mix, sod) hydromulch netting or hay. When activities temporarily cease during construction, soil stockpiles and exposed soil should be stabilized by seed, mulch or other appropriate measures within 7 days after construction activity has ceased, or 24 hours prior to a rain event ½” or greater.

All seeded areas will be re-seeded areas as necessary and mulched according to the site plan to maintain a vigorous, dense vegetative cover,

Erosion control barriers (silt fencing) shall be placed around exposed areas during construction. Where exposed areas are immediately uphill from a wetland or watercourse, the erosion control barrier will consist of double rows of silt fencing. Any areas stripped of vegetation during construction will be vegetated and/or mulch, but in no case more than 14 days to prevent erosion of the exposed soils. And topsoil removed during construction will be temporarily stockpiled for future use in grading and landscaping.

As mentioned above, temporary vegetation will be established to protect exposed soil areas during construction. If growing conditions are not suitable for the temporary vegetation, mulch will be used to the satisfaction of the Town Engineer. Materials that may be used for mulching include straw, hay, salt hay, wood fiber, synthetic soil stabilizers, mulch netting, sod or hydromulch. In site areas where significant erosion potential exists (steep slopes) and where specifically directed by the Town’s representative, Curlex Excelsior erosion control blankets (manufactured by American Excelsior, or approved equal) shall be installed. A permanent vegetative cover will be established upon completion of construction of those areas that have been brought to finish-grade and to remain undisturbed.

- **Temporary Stabilization (May 1st through October 31st planting season)**

The following seeding application should be used depending on the time of year.

- Spring/summer or early fall, seed the area with ryegrass (annual or perennial) at 30 lbs. per acre (Approximately 0.7 lb/1000 sq. ft. or use 1 lb/1000 sq. ft.).
- Late fall or early winter, seed Certified 'Aroostook' winter rye (cereal rye) at 100 lbs. per acre (2.5 lbs/1000 sq. ft.).

- **Permanent Stabilization (May 1st through October 31st planting season)**

1. Provide minimum of four (4) inches topsoil for all new lawn areas. Top dress all existing disturbed lawn areas with two (2) inches of topsoil.
2. Grass seed shall be evenly sown by mechanical seeder at a rate of 3.0-4.0 pounds per 1,000 square feet.
3. Fine rake, roll and water to a depth of one inch all seeded areas.
4. Apply air-dried hay or straw mulch to provide 90% coverage of surface (approximately 90 lbs. per 1,000 sf). Use small grain straw where mulch is maintained for more than three months
5. Contractor shall provide, at his own expense, protection against trespassing and other damage to lawn areas.
6. Lawn seed mix shall include:
 - a. General Recreation areas and lawns:
 - 65% Kentucky Bluegrass blend
 - 20% Perennial Rye
 - 15% Fine fescue

Sod may be used as an alternate to seeding in select areas.

Slow release fertilizers will be applied by hand to horticultural plantings as part of regular horticultural maintenance program and shall be limited to a single spring application.

CONSTRUCTION PRACTICES TO MINIMIZE STORMWATER CONTAMINATION

Adequate measures shall be taken to minimize contaminant particles arising from the discharge of solid materials, including building materials, grading operations,

and the reclamation and placement of pavement, during project construction, including but not limited to:

- Building materials, garbage, and debris shall be cleaned up daily and deposited into dumpsters, which will be periodically removed from the site and appropriately disposed of.
- Dump trucks hauling material from the construction site will be covered with a tarpaulin.
- The paved street adjacent to the site entrance will be swept daily to remove excess mud, dirt, or rock tracked from the site.
- Petroleum products will be stored in tightly sealed containers that are clearly labeled.
- All vehicles on site will be monitored for leaks and receive regular preventive maintenance to reduce the chance of leakage.
- All spills will be cleaned up immediately upon discovery. Spills large enough to reach the storm system will be reported to the National Response Center at 1-800-424-8802.
- Materials and equipment necessary for spill cleanup will be kept in the temporary material storage trailer onsite. Equipment will include, but not be limited to, brooms, dust pans, mops, rags, gloves, goggles, kitty litter, sand, saw dust, and plastic and metal trash containers.
- All paint containers and curing compounds will be tightly sealed and stored when not required for use. Excess paint will not be discharged to the storm system, but will be properly disposed according to the manufacturer's instructions.
- Sanitary waste will be collected from portable units a minimum of two times a week to avoid overfilling.
- Any asphalt substances used on-site will be applied according to the manufacturer's recommendation.
- Fertilizers will be stored in a covered shed and partially used bags will be transferred to a sealable bin to avoid spills and will be applied only in the minimum amounts recommended by the manufacturer and worked into the soil to limit exposure to stormwater.
- No disturbed area shall be left un-stabilized for longer than 14 days during the growing season.

- When erosion is likely to be a problem, grubbing operations shall be scheduled and performed such that grading operations and permanent erosion control features can follow within 24 hours thereafter.
- As work progresses, patch seeding shall be done as required on areas previously treated to maintain or establish protective cover.
- Drainage pipes and swales/ditches shall generally be constructed in a sequence from outlet to inlet in order to stabilize outlet areas and ditches before water is directed to the new installation or any portion thereof, unless conditions unique to the location warrant an alternative method.

STORMWATER MANAGEMENT FACILITIES MAINTENANCE PROGRAM


The following maintenance plan has been developed to maintain the proper function of all drainage and erosion and sediment control facilities:

- Minimize the use of road salt for maintenance of driveway areas.
- Drainage inlets shall be vacuum swept twice a year, at the conclusion of the landscape season in the fall and at the conclusion of the sand and de-icing season in the spring. Inspect exfiltration/attenuation gallery for sediment and remove same if found.



The permanent maintenance program will be managed by the future homeowners upon completion of construction and acceptance of the improvements.

CONCLUSION



The stormwater management plan proposed meets all the requirements set forth by the Village of Ardsley. Design modification requirements that may occur during the approval process will be performed and submitted for review to the Village of Ardsley.

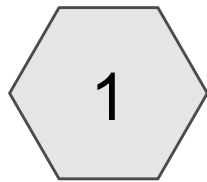

Watershed 1

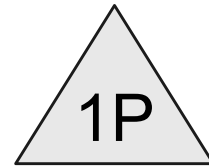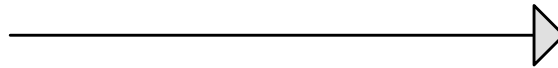

22 Cultec Contactor
100HD Units

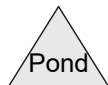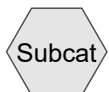

Routing Diagram for Proposed Condition

Prepared by Hudson Engineering & Consulting, P.C., Printed 7/12/2021
HydroCAD® 10.00-14 s/n 02549 © 2015 HydroCAD Software Solutions LLC

Proposed Condition

Type III 24-hr 25-Year Rainfall=6.40"

Prepared by Hudson Engineering & Consulting, P.C.

Printed 7/12/2021

HydroCAD® 10.00-14 s/n 02549 © 2015 HydroCAD Software Solutions LLC

Page 2

Time span=0.00-60.00 hrs, dt=0.01 hrs, 6001 points
Runoff by SCS TR-20 method, UH=SCS, Weighted-CN
Reach routing by Stor-Ind+Trans method - Pond routing by Stor-Ind method

Subcatchment 1: Watershed 1

Runoff Area=4,518 sf 100.00% Impervious Runoff Depth=6.16"
Tc=1.0 min CN=98 Runoff=0.78 cfs 2,320 cf

Pond 1P: 22 Cultec Contactor 100HD Units

Peak Elev=1.51' Storage=530 cf Inflow=0.78 cfs 2,320 cf
Outflow=0.13 cfs 2,320 cf

Total Runoff Area = 4,518 sf Runoff Volume = 2,320 cf Average Runoff Depth = 6.16"
0.00% Pervious = 0 sf 100.00% Impervious = 4,518 sf

Proposed Condition

Type III 24-hr 25-Year Rainfall=6.40"

Prepared by Hudson Engineering & Consulting, P.C.

Printed 7/12/2021

HydroCAD® 10.00-14 s/n 02549 © 2015 HydroCAD Software Solutions LLC

Page 3

Summary for Subcatchment 1: Watershed 1

Runoff = 0.78 cfs @ 12.01 hrs, Volume= 2,320 cf, Depth= 6.16"

Runoff by SCS TR-20 method, UH=SCS, Weighted-CN, Time Span= 0.00-60.00 hrs, dt= 0.01 hrs
Type III 24-hr 25-Year Rainfall=6.40"

	Area (sf)	CN	Description
*	2,880	98	Proposed Dwelling
*	1,638	98	Proposed Driveway
	4,518	98	Weighted Average
	4,518		100.00% Impervious Area

Tc (min)	Length (feet)	Slope (ft/ft)	Velocity (ft/sec)	Capacity (cfs)	Description
1.0					Direct Entry,

Summary for Pond 1P: 22 Cultec Contactor 100HD Units

Inflow Area = 4,518 sf, 100.00% Impervious, Inflow Depth = 6.16" for 25-Year event
 Inflow = 0.78 cfs @ 12.01 hrs, Volume= 2,320 cf
 Outflow = 0.13 cfs @ 11.62 hrs, Volume= 2,320 cf, Atten= 83%, Lag= 0.0 min
 Discarded = 0.13 cfs @ 11.62 hrs, Volume= 2,320 cf

Routing by Stor-Ind method, Time Span= 0.00-60.00 hrs, dt= 0.01 hrs
 Peak Elev= 1.51' @ 12.43 hrs Surf.Area= 692 sf Storage= 530 cf

Plug-Flow detention time= 20.4 min calculated for 2,320 cf (100% of inflow)
 Center-of-Mass det. time= 20.4 min (760.0 - 739.6)

Volume	Invert	Avail.Storage	Storage Description
#1A	0.00'	208 cf	11.67'W x 55.00'L x 1.54'H Field A 989 cf Overall - 296 cf Embedded = 693 cf x 30.0% Voids
#2A	0.00'	296 cf	Cultec C-100HD x 21 Inside #1 Effective Size= 32.1"W x 12.0"H => 1.86 sf x 7.50'L = 14.0 cf Overall Size= 36.0"W x 12.5"H x 8.00'L with 0.50' Overlap Row Length Adjustment= +0.50' x 1.86 sf x 3 rows
#3B	0.00'	19 cf	5.00'W x 10.00'L x 1.54'H Field B 77 cf Overall - 15 cf Embedded = 62 cf x 30.0% Voids
#4B	0.00'	15 cf	Cultec C-100HD Inside #3 Effective Size= 32.1"W x 12.0"H => 1.86 sf x 7.50'L = 14.0 cf Overall Size= 36.0"W x 12.5"H x 8.00'L with 0.50' Overlap Row Length Adjustment= +0.50' x 1.86 sf x 1 rows
		538 cf	Total Available Storage

Storage Group A created with Chamber Wizard

Storage Group B created with Chamber Wizard

Device	Routing	Invert	Outlet Devices
#1	Discarded	0.00'	8.000 in/hr Exfiltration over Surface area

Proposed Condition

Type III 24-hr 25-Year Rainfall=6.40"

Prepared by Hudson Engineering & Consulting, P.C.


Printed 7/12/2021

HydroCAD® 10.00-14 s/n 02549 © 2015 HydroCAD Software Solutions LLC



Page 4

Discarded OutFlow Max=0.13 cfs @ 11.62 hrs HW=0.02' (Free Discharge)



↳ **1=Exfiltration** (Exfiltration Controls 0.13 cfs)

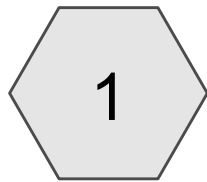

Watershed 1

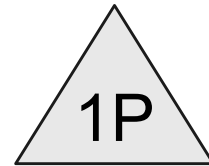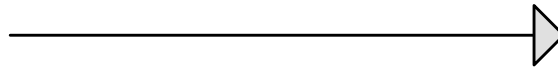

22 Cultec Contactor
100HD Units

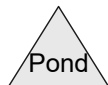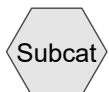

Routing Diagram for Proposed Condition

Prepared by Hudson Engineering & Consulting, P.C., Printed 7/12/2021
HydroCAD® 10.00-14 s/n 02549 © 2015 HydroCAD Software Solutions LLC

Proposed Condition

Prepared by Hudson Engineering & Consulting, P.C.

HydroCAD® 10.00-14 s/n 02549 © 2015 HydroCAD Software Solutions LLC

Type III 24-hr WQv Rainfall=1.65"

Printed 7/12/2021

Page 2

Time span=0.00-60.00 hrs, dt=0.01 hrs, 6001 points
Runoff by SCS TR-20 method, UH=SCS, Weighted-CN
Reach routing by Stor-Ind+Trans method - Pond routing by Stor-Ind method

Subcatchment 1: Watershed 1

Runoff Area=4,518 sf 100.00% Impervious Runoff Depth=1.43"
Tc=1.0 min CN=98 Runoff=0.19 cfs 538 cf

Pond 1P: 22 Cultec Contactor 100HD Units

Peak Elev=0.04' Storage=22 cf Inflow=0.19 cfs 538 cf
Outflow=0.13 cfs 538 cf

Total Runoff Area = 4,518 sf Runoff Volume = 538 cf Average Runoff Depth = 1.43"
0.00% Pervious = 0 sf 100.00% Impervious = 4,518 sf

Proposed Condition

Prepared by Hudson Engineering & Consulting, P.C.

HydroCAD® 10.00-14 s/n 02549 © 2015 HydroCAD Software Solutions LLC

Type III 24-hr WQv Rainfall=1.65"

Printed 7/12/2021

Page 3

Summary for Subcatchment 1: Watershed 1

Runoff = 0.19 cfs @ 12.01 hrs, Volume= 538 cf, Depth= 1.43"

Runoff by SCS TR-20 method, UH=SCS, Weighted-CN, Time Span= 0.00-60.00 hrs, dt= 0.01 hrs
Type III 24-hr WQv Rainfall=1.65"

	Area (sf)	CN	Description
*	2,880	98	Proposed Dwelling
*	1,638	98	Proposed Driveway
	4,518	98	Weighted Average
	4,518		100.00% Impervious Area

Tc (min)	Length (feet)	Slope (ft/ft)	Velocity (ft/sec)	Capacity (cfs)	Description
1.0					Direct Entry,

Summary for Pond 1P: 22 Cultec Contactor 100HD Units

Inflow Area = 4,518 sf, 100.00% Impervious, Inflow Depth = 1.43" for WQv event
 Inflow = 0.19 cfs @ 12.01 hrs, Volume= 538 cf
 Outflow = 0.13 cfs @ 11.98 hrs, Volume= 538 cf, Atten= 33%, Lag= 0.0 min
 Discarded = 0.13 cfs @ 11.98 hrs, Volume= 538 cf

Routing by Stor-Ind method, Time Span= 0.00-60.00 hrs, dt= 0.01 hrs
 Peak Elev= 0.04' @ 12.08 hrs Surf.Area= 692 sf Storage= 22 cf

Plug-Flow detention time= 1.2 min calculated for 538 cf (100% of inflow)
 Center-of-Mass det. time= 1.2 min (769.2 - 768.0)

Volume	Invert	Avail.Storage	Storage Description
#1A	0.00'	208 cf	11.67'W x 55.00'L x 1.54'H Field A 989 cf Overall - 296 cf Embedded = 693 cf x 30.0% Voids
#2A	0.00'	296 cf	Cultec C-100HD x 21 Inside #1 Effective Size= 32.1"W x 12.0"H => 1.86 sf x 7.50'L = 14.0 cf Overall Size= 36.0"W x 12.5"H x 8.00'L with 0.50' Overlap Row Length Adjustment= +0.50' x 1.86 sf x 3 rows
#3B	0.00'	19 cf	5.00'W x 10.00'L x 1.54'H Field B 77 cf Overall - 15 cf Embedded = 62 cf x 30.0% Voids
#4B	0.00'	15 cf	Cultec C-100HD Inside #3 Effective Size= 32.1"W x 12.0"H => 1.86 sf x 7.50'L = 14.0 cf Overall Size= 36.0"W x 12.5"H x 8.00'L with 0.50' Overlap Row Length Adjustment= +0.50' x 1.86 sf x 1 rows
		538 cf	Total Available Storage

Storage Group A created with Chamber Wizard

Storage Group B created with Chamber Wizard

Device	Routing	Invert	Outlet Devices
#1	Discarded	0.00'	8.000 in/hr Exfiltration over Surface area

Proposed Condition

Prepared by Hudson Engineering & Consulting, P.C.

HydroCAD® 10.00-14 s/n 02549 © 2015 HydroCAD Software Solutions LLC

Type III 24-hr WQv Rainfall=1.65"


Printed 7/12/2021

Page 4

Discarded OutFlow Max=0.13 cfs @ 11.98 hrs HW=0.02' (Free Discharge)

↳ **1=Exfiltration** (Exfiltration Controls 0.13 cfs)

Hydrologic Soil Group—Westchester County, New York
(13 Dellwood)

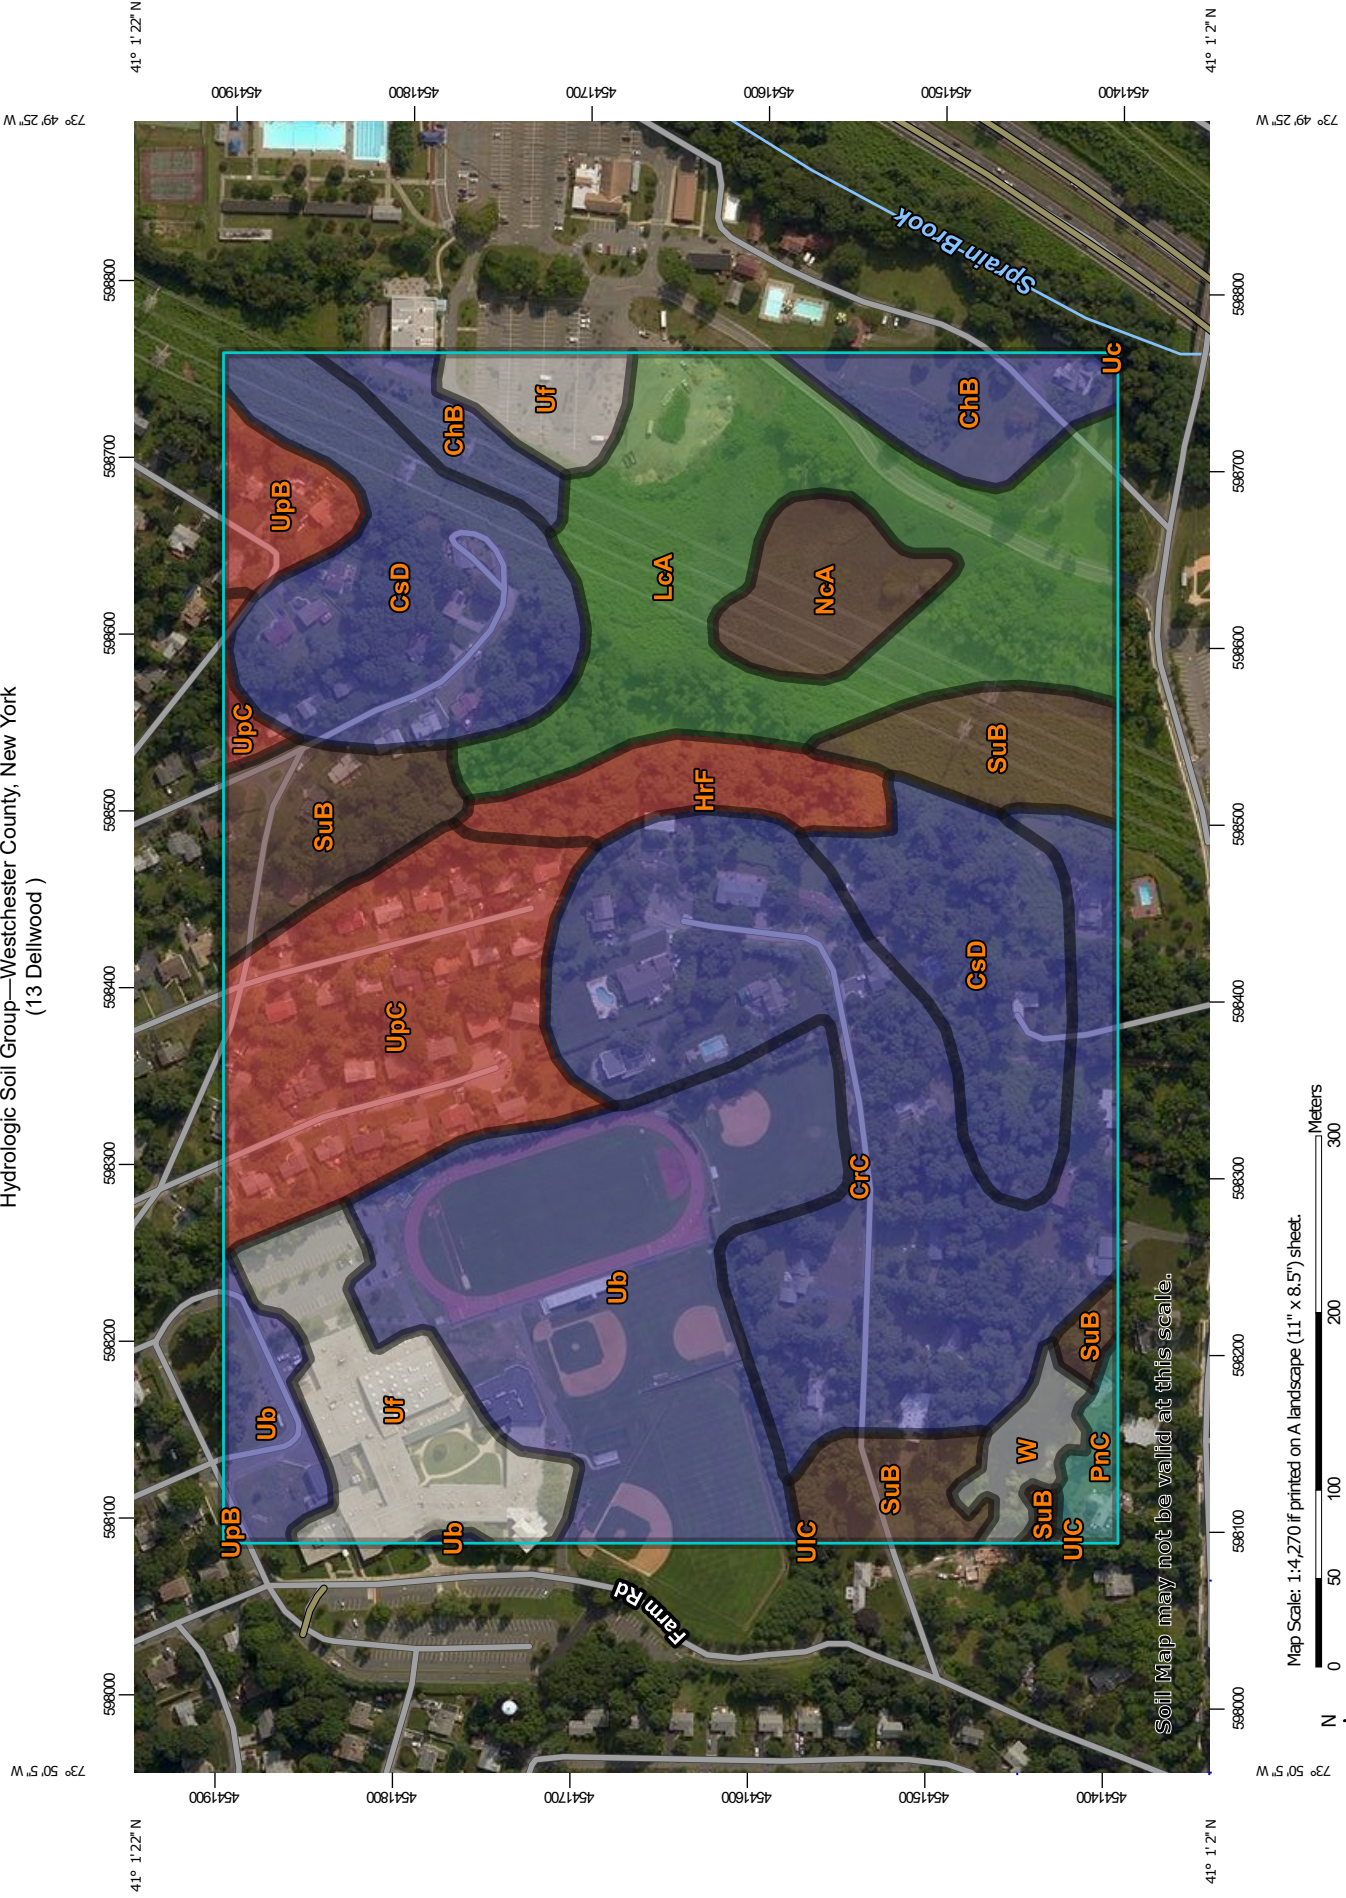

































Soil Map may not be valid at this scale.

Map Scale: 1:4,270 if printed on A landscape (11" x 8.5") sheet.

Map projection: Web Mercator Corner coordinates: WGS84 Edge tics: UTM Zone 18N WGS84

MAP LEGEND

Area of Interest (AOI)	 C
 Area of Interest (AOI)	 C/D
Soils	 D
Soil Rating Polygons	 Not rated or not available
 A	Water Features
 A/D	 Streams and Canals
 B	Transportation
 B/D	 Rails
 C	 Interstate Highways
 C/D	 US Routes
 D	 Major Roads
 Not rated or not available	 Local Roads
Soil Rating Lines	Background
 A	 Aerial Photography
 A/D	
 B	
 B/D	
 C	
 C/D	
 D	
 Not rated or not available	
Soil Rating Points	
 A	
 A/D	
 B	
 B/D	

MAP INFORMATION

The soil surveys that comprise your AOI were mapped at 1:12,000.

Warning: Soil Map may not be valid at this scale.

Enlargement of maps beyond the scale of mapping can cause misunderstanding of the detail of mapping and accuracy of soil line placement. The maps do not show the small areas of contrasting soils that could have been shown at a more detailed scale.

Please rely on the bar scale on each map sheet for map measurements.

Source of Map: Natural Resources Conservation Service
Web Soil Survey URL:
Coordinate System: Web Mercator (EPSG:3857)

Maps from the Web Soil Survey are based on the Web Mercator projection, which preserves direction and shape but distorts distance and area. A projection that preserves area, such as the Albers equal-area conic projection, should be used if more accurate calculations of distance or area are required.

This product is generated from the USDA-NRCS certified data as of the version date(s) listed below.

Soil Survey Area: Westchester County, New York
Survey Area Data: Version 16, Jun 11, 2020

Soil map units are labeled (as space allows) for map scales 1:50,000 or larger.

Date(s) aerial images were photographed: Jul 21, 2014—Aug 27, 2014

The orthophoto or other base map on which the soil lines were compiled and digitized probably differs from the background imagery displayed on these maps. As a result, some minor shifting of map unit boundaries may be evident.

Hydrologic Soil Group

Map unit symbol	Map unit name	Rating	Acres in AOI	Percent of AOI
ChB	Charlton fine sandy loam, 3 to 8 percent slopes	B	3.5	4.1%
CrC	Charlton-Chatfield complex, 0 to 15 percent slopes, very rocky	B	15.4	18.3%
CsD	Chatfield-Charlton complex, 15 to 35 percent slopes, very rocky	B	11.7	13.8%
HrF	Hollis-Rock outcrop complex, 35 to 60 percent slopes	D	2.3	2.8%
LcA	Leicester loam, 0 to 3 percent slopes, stony	A/D	11.6	13.7%
NcA	Natchaug muck, 0 to 2 percent slopes	B/D	2.2	2.6%
PnC	Paxton fine sandy loam, 8 to 15 percent slopes	C	0.7	0.8%
SuB	Sutton loam, 3 to 8 percent slopes	B/D	6.8	8.1%
Ub	Udorthents, smoothed	B	13.6	16.2%
Uc	Udorthents, wet substratum	A/D	0.0	0.0%
Uf	Urban land		5.6	6.6%
UIC	Urban land-Charlton-Chatfield complex, rolling, very rocky		0.0	0.0%
UpB	Urban land-Paxton complex, 3 to 8 percent slopes	D	1.4	1.7%
UpC	Urban land-Paxton complex, 8 to 15 percent slopes	D	8.5	10.1%
W	Water		1.0	1.2%
Totals for Area of Interest			84.2	100.0%

Description

Hydrologic soil groups are based on estimates of runoff potential. Soils are assigned to one of four groups according to the rate of water infiltration when the soils are not protected by vegetation, are thoroughly wet, and receive precipitation from long-duration storms.

The soils in the United States are assigned to four groups (A, B, C, and D) and three dual classes (A/D, B/D, and C/D). The groups are defined as follows:

Group A. Soils having a high infiltration rate (low runoff potential) when thoroughly wet. These consist mainly of deep, well drained to excessively drained sands or gravelly sands. These soils have a high rate of water transmission.

Group B. Soils having a moderate infiltration rate when thoroughly wet. These consist chiefly of moderately deep or deep, moderately well drained or well drained soils that have moderately fine texture to moderately coarse texture. These soils have a moderate rate of water transmission.

Group C. Soils having a slow infiltration rate when thoroughly wet. These consist chiefly of soils having a layer that impedes the downward movement of water or soils of moderately fine texture or fine texture. These soils have a slow rate of water transmission.

Group D. Soils having a very slow infiltration rate (high runoff potential) when thoroughly wet. These consist chiefly of clays that have a high shrink-swell potential, soils that have a high water table, soils that have a claypan or clay layer at or near the surface, and soils that are shallow over nearly impervious material. These soils have a very slow rate of water transmission.

If a soil is assigned to a dual hydrologic group (A/D, B/D, or C/D), the first letter is for drained areas and the second is for undrained areas. Only the soils that in their natural condition are in group D are assigned to dual classes.

Rating Options

Aggregation Method: Dominant Condition

Component Percent Cutoff: None Specified

Tie-break Rule: Higher



SITE ADDRESS: 13 Dellwood Lane

TOWN/VILLAGE: Ardley

DATE: 01-18-2021 TIME: 11:00am

WEATHER: Mostly Sunny TEMP. 41°F

WITNESSED BY: Nicholas Shirriah

DEEP TEST HOLE DATA SHEET – STORMWATER MANAGEMENT SYSTEM

DEPTH	HOLE NO. <u>1</u>	HOLE NO. <u>2</u>	HOLE NO. <u>3</u>	HOLE NO. <u>4</u>
G.L.	0 – 6"	0 – 6"	0 – 6"	
6"	Organic Soil	Organic Soil	Organic Soil	
12"				
18"				
24"			6 – 26"	
30"			Moderately	
36"			Compact, Brown	
42"			Loam	
48"		6 – 46"		
54"		Loosely Compact	26 – 48"	
60"	6 – 64"	Brown, fine	Loosely	
66"	Loosely Compact	Sandy Loam	Compact, Brown	
72"	Brown, fine		Fine Sandy loam	
78"	Sandy Loam	Ledge @ 46"		
84"		No GW	Ledge @ 48"	
90"	Ledge @ 64"		No GW	
96"	No GW			
102"				
108"				

- Indicate level at which Ground Water (GW), Mottling and/or Ledge Rock is encountered.
- Indicate level for which water level rises after being encountered.

EXCAVATION PERFORMED BY: Richard Mohring



SITE ADDRESS: 13 Dellwood Lane

TOWN/VILLAGE: Ardsey

DATE: 01-18-2021 TIME: 11:00am

WEATHER: Mostly Sunny TEMP. 41° F

WITNESSED BY: Nicholas Shirriah

PERCOLATION TEST HOLE DATA SHEET – STORMWATER MANAGEMENT SYSTEM

Owner _____

HOLE #	CLOCK TIME				PERCOLATION					
	Hole Number	Run No.	Start	Stop	Elapse Time (Min.)	Depth to Water From Ground Surface		Water Level in Inches Drop in inches	Soil Rate	
Start Inches						Stop Inches	Min. per inch		Inches per Hour	
# <u>1</u>	1	11:30	11:48	18	36	39	3	6	10	
	2	11:49	12:05	16	36	39	3	5.33	11.26	
	4" Ø	3	12:06	12:25	19	36	39	3	6.33	9.48
		4	12:25	12:44	39	36	39	3	6.33	9.48
		5								
# <u>2</u>	1	11:59	12:05	6	38	41	3	2	30	
	2	12:05	12:12	7	38	41	3	2.33	25.75	
	4" Ø	3	12:13	12:20	7	38	41	3	2.33	25.75
		4								
		5								
# <u>3</u>	1									
	2									
	4" Ø	3								
		4								
		5								

Notes:

- 1) Tests to be repeated at the same depth until approximately equal soil rates are obtained at each percolation test hole. All data to be submitted for review.
- 2) Depth measurements to be made from top of hole