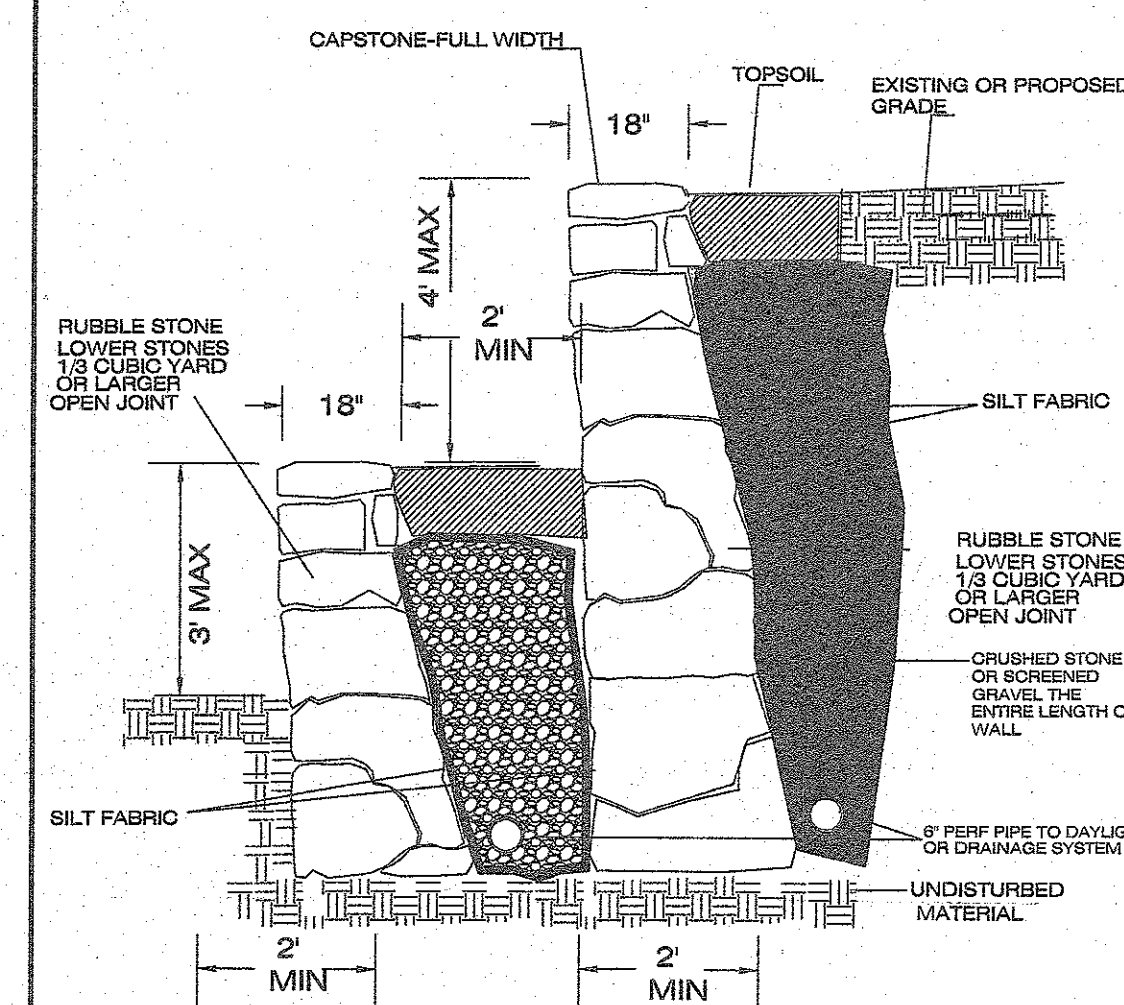


[illegible]

STANDARD*
ALL 10' GRATES ARE LIGHT TRAFFIC RATED
DUCTILE IRON
QUALITY: MATERIAL SHALL CONFORM TO
ASTM
A536 GRADE 70-50-05

NO	DATE	DESC	BY
REVISIONS			

PREPARED FOR: RICHARD MOHRING
STREET: 50 HEATHERDELL ROAD
CITY: GREENBURGH
A.K.A. SECTION - TAX BLOCK - LOT
LOT No. "A", "B" & "C"
AS SHOWN ON RESUBDIVISION OF LOTS
1,2,3,4,13,14 & 15 - BLOCK 11
MAP OF BEACON HILL
SITUATE IN THE
VILLAGE OF ARDSLEY
TOWN OF GREENBURGH
WESTCHESTER COUNTY, NEW YORK
COPYRIGHT GABRIEL E. SENOR, P.C. 2011

GABRIEL E. SENOR, P.C.
CONSULTING ENGINEER LAND SURVEYORS
90 NORTH CENTRAL AVE., HARTSDALE, NEW YORK, 10530
• (914) 422-0070 FAX 422-3009



SCALE: 1" = 10'	
DATE: FEBRUARY 24, 2016	
DRAWN BY:	CHECKED BY: ES

